
**SJM DESIGNS**  
 8/1 Merchants PDE Marccola Beach  
 sarahjeannie.98@gmail.com  
 0429955366

*COPYRIGHT: THE DESIGN CONTENT SHOWN ON THIS DRAWING REMAINS THE PROPERTY OF SJM DESIGNS AND MAY NOT BE COPIED, ALTERED, HAVE SECTIONS OMITTED, ERASED OR CHANGED IN ANY WAY WITHOUT THE PRIOR WRITTEN APPROVAL OF SJM DESIGNS*

ENGINEER'S DRAWINGS AND RECOMMENDATIONS SHALL TAKE PRECEDENCE OVER DESIGN DRAWINGS. THE AUTHOR IS TO BE NOTIFIED IMMEDIATELY, SHOULD ANY ERRORS, DISCREPANCIES, OR CONFLICT BECOME APPARENT, AND PRIOR TO PROCEEDING WITH THE WORKS.

**DO NOT SCALE DRAWINGS**

No.	Description	Date
A	CLIENT APPORVAL	22/6/20
B	CONSULTANT CO-ORDINATION	3/7/20
C	BUILDING APPROVAL	17/8/20

Project  
**HINTERLAND RETREAT**  
 Address  
 17 RANGE VISTA DVE  
 SUNSHINE COAST  
 HINTERLAND 4552  
 Client  
 TQ DEVELOPMENTS

Drawing  
**COVER SHEET**

Project number	J101
Date	29/07/2020
Drawn by	SJM
Checked by	TQEC
Number: <b>WD000</b>	Issue: C
Scale	

Drawing List				
Sheet Number	Sheet Name	Sheet Issue Date	Drawn By	Checked By
WD000	COVER SHEET	31/05/20	SJM	TQEC
WD001	LEGEND SHEET	31/05/20	LLB	TQEC
WD002	SITE PLAN	31/05/20	LLB	TQEC
WD100	FLOOR PLAN	31/05/20	LLB	TQEC
WD101	FURNITURE PLAN	31/05/20	LLB	TQEC
WD200	ELEVATIONS	31/05/20	LLB	TQEC
WD201	ELEVATIONS	31/05/20	LLB	TQEC
WD300	LIGHTING PLAN	31/05/20	LLB	TQEC
WD301	ELECTRICAL PLAN	31/05/20	LLB	TQEC
WD400	KITCHEN PLAN	31/05/20	LLB	TQEC
WD401	KITCHEN ELEVATION	31/05/20	LLB	TQEC
WD402	KITCHEN ELEVATION	31/05/20	LLB	TQEC
WD403	KITCHEN SECTION	31/05/20	LLB	TQEC

## GENERAL NOTES

TO BE READ IN CONJUNCTION WITH ALL DRAWINGS REFER TO CONSULTANTS DRAWINGS AND SPECIFICATIONS FOR CO-ORDINATION OF SERVICES AND EXTENT OF WORKS

## DRAWINGS

DO NOT SCALE FROM DRAWINGS, DIMENSIONS TAKE PREFERENCE OVER SCALE

## SET OUT

BUILDER TO CONFIRM THE SET OUT OF ALL LEVELS AND DIMENSIONS ON SITE PRIOR TO THE COMMENCEMENT OF WORK

## CONSTRUCTION

ALL CONSTRUCTION SHALL COMPLY WITH THE REQUIREMENTS OF THE BUILDING CODE OF AUSTRALIA VOLUME 2 CLASS 1 & 10 QUEENSLAND HOME BUILDING CODE, AS 1684.2-2006, AND THE STANDARD BUILDING BY-LAWS

## ENGINEERING

TO BE READ IN CONJUNCTION WITH ALL ENGINEERS DRAWINGS AND SOIL REPORT, REFER TO ENGINEERING DRAWINGS FOR STRUCTURAL DESIGN ROOFING AND SLAB, TIE DOWN, BRACING AND ALL STRUCTURAL DETAILS. TERMITE CONTROL: "TERMIMESH" TERMITE BARRIER OR OTHER APPROVED SYSTEM IN ACCORDANCE WITH AS3660.1

## GLASS & GLAZING

ALL GLAZING SHALL BE IN ACCORDANCE WITH PART 3.6 OF THE BCA AND AS1288-1990

## POWER CONNECTION

CONNECT MAINS SUPPLY TO METER BOX VIA UNDERGROUND CONNECTION REFER TO ELECTRICAL ENGINEERS DRAWINGS

## SMOKE ALARMS

PROVIDE HARD WIRED SMOKE ALARMS IN ACCORDANCE WITH RELEVANT BCA AND AUSTRALIAN STANDARDS

## STEELWORK

ALL STEELWORK FITTINGS AND FIXTURES SHALL BE HOT DIPPED GALVANISED OR OF A CORROSION RESISTANT MATERIAL OR OTHERWISE NOTED

## TIMBER

ALL TIMBER SHALL BE IN ACCORDANCE WITH THE RELEVANT BCA AND AUSTRALIAN STANDARDS.

REFER TO ENGINEERS DETAILS & MANUFACTURERS REQUIREMENTS FOR INSTALLATION OF ENGINEERED TIMBER FRAMING

## WATERPROOFING





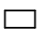
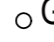

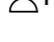
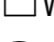







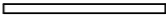



WATERPROOFING OF INTERNAL WET AREAS SHALL COMPLY WITH THE RELEVANT BCA REQUIREMENTS. ALL WET AREAS TO HAVE A 1 IN 60 GRADE TO FLOOR WASTES. ALL EXISTING SERVICES BROUGHT TO THE SURFACE THAT ARE REQUIRED TO BE RETAINED, ARE TO BE INCORPORATED INTO THE NEW SURFACES IN ACCORDANCE WITH THE AUTHORITIES REQUIREMENTS.

## EXTERNAL WORKS


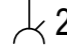
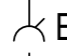
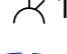


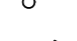

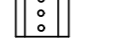

REFER TO LANDSCAPE ARCHITECTS DETAILS FOR ALL EXTERNAL LANDSCAPE ITEMS AND FINISHED SURFACE LEVELS. REFER TO LANDSCAPE ARCHITECTS DWGS FOR DETAILS ON DRIVEWAY AND PAVING SETOUT

NOTE: EXISTING TREES TO BE RETAINED AS MARKED ON LANDSCAPE ARCHITECTS DETAILS

## LIGHTING LEGEND

	LED LINEAR PENDANT LIGHT
	LED STRIP LIGHT
	SELECTED FEATURE PENDANT
	12V RECESSED DOWNLIGHT
	IN FLOOR LIGHT
	12V GARDEN LIGHT
	300 WALL LIGHT - 300MM ABOVE FLOOR
	1600 WALL LIGHT - 1600MM ABOVE FLOOR
	WL RECESSED WALL LIGHT
	SPOT LIGHT
	CEILING FAN
	SMOKE DETECTOR
	WIRING
	SWITCH
	2 SWITCH- TWO WAY
	D DIMMER SWITCH
	F FAN SWITCH
	AIR CONDITIONER REGISTER
	EXHAUST FAN
	TRACK LIGHT

## ELECTRICAL LEGEND


	10A 240V DOUBLE GPO
	200 10A 240V DOUBLE GPO - 200MM ABOVE BENCH
	E 10A 240V DOUBLE GPO - EXTERNAL
	15 15A 240V SINGLE GPO - INTERNAL
	WIRING
	DATA OUTLET
	TV OUTLET
	TELEPHONE /BROADBAND OUTLET
	SUBSCRIPTION TV OUTLET
	METER BOX

### NOTE

- REFER TO SPECIFICATION AND SCHEDULES FOR EXENT OF WORKS
- GPO HEIGHTS 300mm ABOVE FLOOR LEVEL
- 200mm ABOVE BENCH UNLESS OTHERWISE NOTED
- ALL WORKS TO BE CARRIED OUT BY LICENSED ELCTRICAL CONTRACTOR
- ALL ELECTRICAL AND LIGHTING FITTINGS AND INSTALLATION TO COMPLY WITH BCA AND RELEVANT AUSTRALIAN STANDARDS

Window Schedule					
Mark	Family and Type	Frame Height	Frame Width	Sill Height	Frame Finish
W01	Fairview 90 LW01: LW01	2400	600	0	
W02	Fairview 90 LW01: LW01	2400	600	0	
W03	Fairview 90 SW01: SW01	2400	2400	0	Clear Anodised
W04	Fairview 90 SW01: SW01	2400	3600	0	Clear Anodised
W05	Fairview 90 LW01: LW01	2400	600	0	
W06	Fairview 90 LW01: LW01	2400	600	0	
W07	Fairview 90 LW01: LW01	2400	900	0	
W08	Fairview 90 LW01: LW01	2400	900	0	
W09	Fairview 90 LW01: LW01	2400	600	0	
W10	Fairview 90 LW01: LW01	2400	600	0	
W11	Fairview 90 SW01: SW01	2400	3600	0	Clear Anodised
W12	Fairview 90 SW01: SW01	2527	2400	0	Clear Anodised
W13	Fairview 90 LW01: LW01	2400	600	0	
W14	Fairview 90 LW01: LW01	2400	600	0	
W15	Fairview 90 SW01: SW01	600	2097	900	Clear Anodised
W16	Fairview 90 LW01: LW01	2400	600	0	
W17	Fairview 90 LW01: LW01	2400	600	0	
W18	Fairview 90 LW01: LW01	2400	2100	0	
W19	Fairview 90 LW01: LW01	2400	2100	0	
W20	Fairview 90 LW01: LW01	2400	600	0	
W21	Fairview 90 LW01: LW01	2400	600	0	
W22	Fairview 90 SW01: SW01	2400	3000	0	Clear Anodised
W23	Fairview 90 LW01: LW01	2400	600	0	
W24	Fairview 90 LW01: LW01	2400	600	0	
W25	Fairview 90 LW01: LW01	2400	600	0	
W26	Fairview 90 LW01: LW01	2400	600	0	
W27	Fairview 90 LW01: LW01	2400	600	0	
W28	Fairview 90 SW02: SW02	900	2400	1356	Clear Anodised
W29	Fairview 90 LW01: LW01	2400	600	0	
W30	Fairview 90 LW01: LW01	2400	600	0	
W31	Fairview 90 LW01: LW01	2400	2100	0	
W32	Fairview 90 LW01: LW01	2400	600	0	
W32	Fairview 90 LW01: LW01	2400	2100	0	
W33	Fairview 90 LW01: LW01	2400	726	0	
W34	Fairview 90 SW02: SW02	900	3600	439	Clear Anodised
W35	Fairview 90 SW02: SW02	900	3600	79	Clear Anodised
W36	Fairview 90 SW02: SW02	900	3600	79	Clear Anodised
W37	Fairview 90 SW02: SW02	900	3600	79	Clear Anodised
W38	Fairview 90 SW02: SW02	900	3600	79	Clear Anodised

Door Schedule					
Mark	Family and Type	Head Height	Width	Thickness	Finish
D01	AUS_Offset Hinge Door1: 1200 x 2400mm	2400	1200	35	
D03	Cavity Slider: Glazed 2	2040	820	35	
D04	Cavity Slider: Glazed 2	2040	820	35	
D05	Cavity Slider: Glazed 2	2040	820	35	
D06	Cavity Slider: Glazed 2	2040	820	35	
D07	Door: Glazed	2040	720	35	
D08	Cavity Slider: Hollow Core	2040	820	35	
DO2	AUS_Offset Hinge Door1: 1200 x 2400mm	2400	1200	35	



**SJM DESIGNS**

8/1 Merchants PDE Marccola Beach  
sarahjeannie.98@gmail.com

0429955366

*COPYRIGHT:* THE DESIGN CONTENT SHOWN ON THIS DRAWING REMAINS THE PROPERTY OF SJM DESIGNS AND MAY NOT BE COPIED, ALTERED, HAVE SECTIONS OMITTED, ERASED OR CHANGED IN ANY WAY WITHOUT THE PRIOR WRITTEN APPROVAL OF SJM DESIGNS

ENGINEER'S DRAWINGS AND RECOMMENDATIONS SHALL TAKE PRECEDENCE OVER DESIGN DRAWINGS. THE AUTHOR IS TO BE NOTIFIED IMMEDIATELY, SHOULD ANY ERRORS, DISCREPANCIES, OR CONFLICT BECOME APPARENT, AND PRIOR TO PROCEEDING WITH THE WORKS.

**DO NOT SCALE DRAWINGS**

No.	Description	Date
A	CLIENT APPORVAL	22/6/20
B	CONSULTANT CO-ORDINATION	3/7/20
C	BUILDING APPROVAL	17/8/20

Project  
**HINTERLAND RETREAT**  
Address  
**17 RANGE VISTA DVE  
SUNSHINE COAST  
HINTERLAND 4552**  
Client  
**TQ DEVELOPMENTS**

Drawing	
Project number	J101
Date	29/07/2020
Drawn by	LLB
Checked by	TQEC
Number: <b>WD001</b>	Issue: C
Scale	As indicated

*COPYRIGHT:* THE DESIGN CONTENT SHOWN ON THIS DRAWING REMAINS THE PROPERTY OF SJM DESIGNS AND MAY NOT BE COPIED, ALTERED, HAVE SECTIONS OMITTED, ERASED OR CHANGED IN ANY WAY WITHOUT THE PRIOR WRITTEN APPROVAL OF SJM DESIGNS

ENGINEER'S DRAWINGS AND RECOMMENDATIONS SHALL TAKE PRECEDENCE OVER DESIGN DRAWINGS. THE AUTHOR IS TO BE NOTIFIED IMMEDIATELY, SHOULD ANY ERRORS, DISCREPANCIES, OR CONFLICT BECOME APPARENT, AND PRIOR TO PROCEEDING WITH THE WORKS.

**DO NOT SCALE DRAWINGS**

No.	Description	Date
A	CLIENT APPORVAL	22/6/20
B	CONSULTANT CO-ORDINATION	3/7/20
C	BUILDING APPROVAL	17/8/20

Project  
**HINTERLAND RETREAT**  
 Address  
**17 RANGE VISTA DVE  
 SUNSHINE COAST  
 HINTERLAND 4552**  
 Client  
**TQ DEVELOPMENTS**

Drawing <b>SITE PLAN</b>	
Project number	J101
Date	29/07/2020
Drawn by	LLB
Checked by	TQEC
Number: <b>WD002</b>	Issue: C
Scale	As indicated

SITE AREA: 6380.346m2  
 SITE COVER: 0.062%  
 LOWER LEVEL: 174.34m2  
 COURTYARD: 11.36m2  
 DECK : 43.38m2  
 BREEZEWAY: 14.78m2  
 CARPORT: 51.79m2  
 TOTAL: 395.65m2


**SITE LEGEND**

- TD1 TIMBER DECKING  
 TIMBER SHOT EDGE DECKING ON SUB STRUCTURE TO STRUCTURAL ENGINEERS DETAILS
- LA LANDSCAPING  
 LANDSCAPED GARDEN BED, WITH TOPSOIL, MULCH AND PLANTS AS SPECIFIED, BY OTHERS
- LN LAWN  
 TURF AS SPECIFIED, OVER TOPSOIL, BY OTHERS
- PAV PAVERS  
 SELECTED BRICK/BLOCK PAVERS
- PV1 PROPRIETORY FENCE  
 BY OTHERS
- BL1 RENDERED BLOCK RETAINING WALL  
 TO STRUCTURAL ENGINEERS DETAILS
- B1 BALUSTRADE 1  
 CLEAR GLASS PANEL BALUSTRADE TO DETAIL
- B2 BALUSTRADE 2  
 SS WIRE BALUSTRADE TIMBER FRAMED
- B3 BALUSTRADE 3  
 TIMBER BATTENS TO DETAIL
- C1 CONCRETE BLOCK FEATURE WALLS  
 RENDERED FINISHED IN SELECTED COLOUR

**TREE LEGEND**

- T1 *Corymbia intermedia* Pink Bloodwood
- T2 *Cinnamomum camphora* Camphor Laurel (removed)
- T3 *Cassurina equisetifolia* She Oak
- T4 *Eucalyptus citriodora* Lemon Scented Gum
- T5 *Eucalyptus robusta* Swamp Mahogany
- T6 *Eucalyptus tereticornis* Forset Red Gum
- T7 *Lophostememon confertus* Brush Box
- T8 *Alphitonia petriei* Pink Ash
- T9 *Syncarpia glomulifera* Turpentine
- T10 *Xanthorrhoea johnsonii* Heath Grass tree
- T11 *Corymbia intermedia* Pink Bloodwood
- T12 *Cinnamomum camphora* Camphor Laurel (removed)
- T13 *Eucalyptus racemosa* Scribbly Gum
- T14 *Eucalyptus micrcorys* Tallowwood
- T15 *Eucalyptus grandis* Flooded Gum
- T14 *Eucalyptus siderpholia* Grey Ironbark

**BERS ASSESSMENT**  
 THIS DESIGN IS SUBJECT TO BERS ASSESSMENT

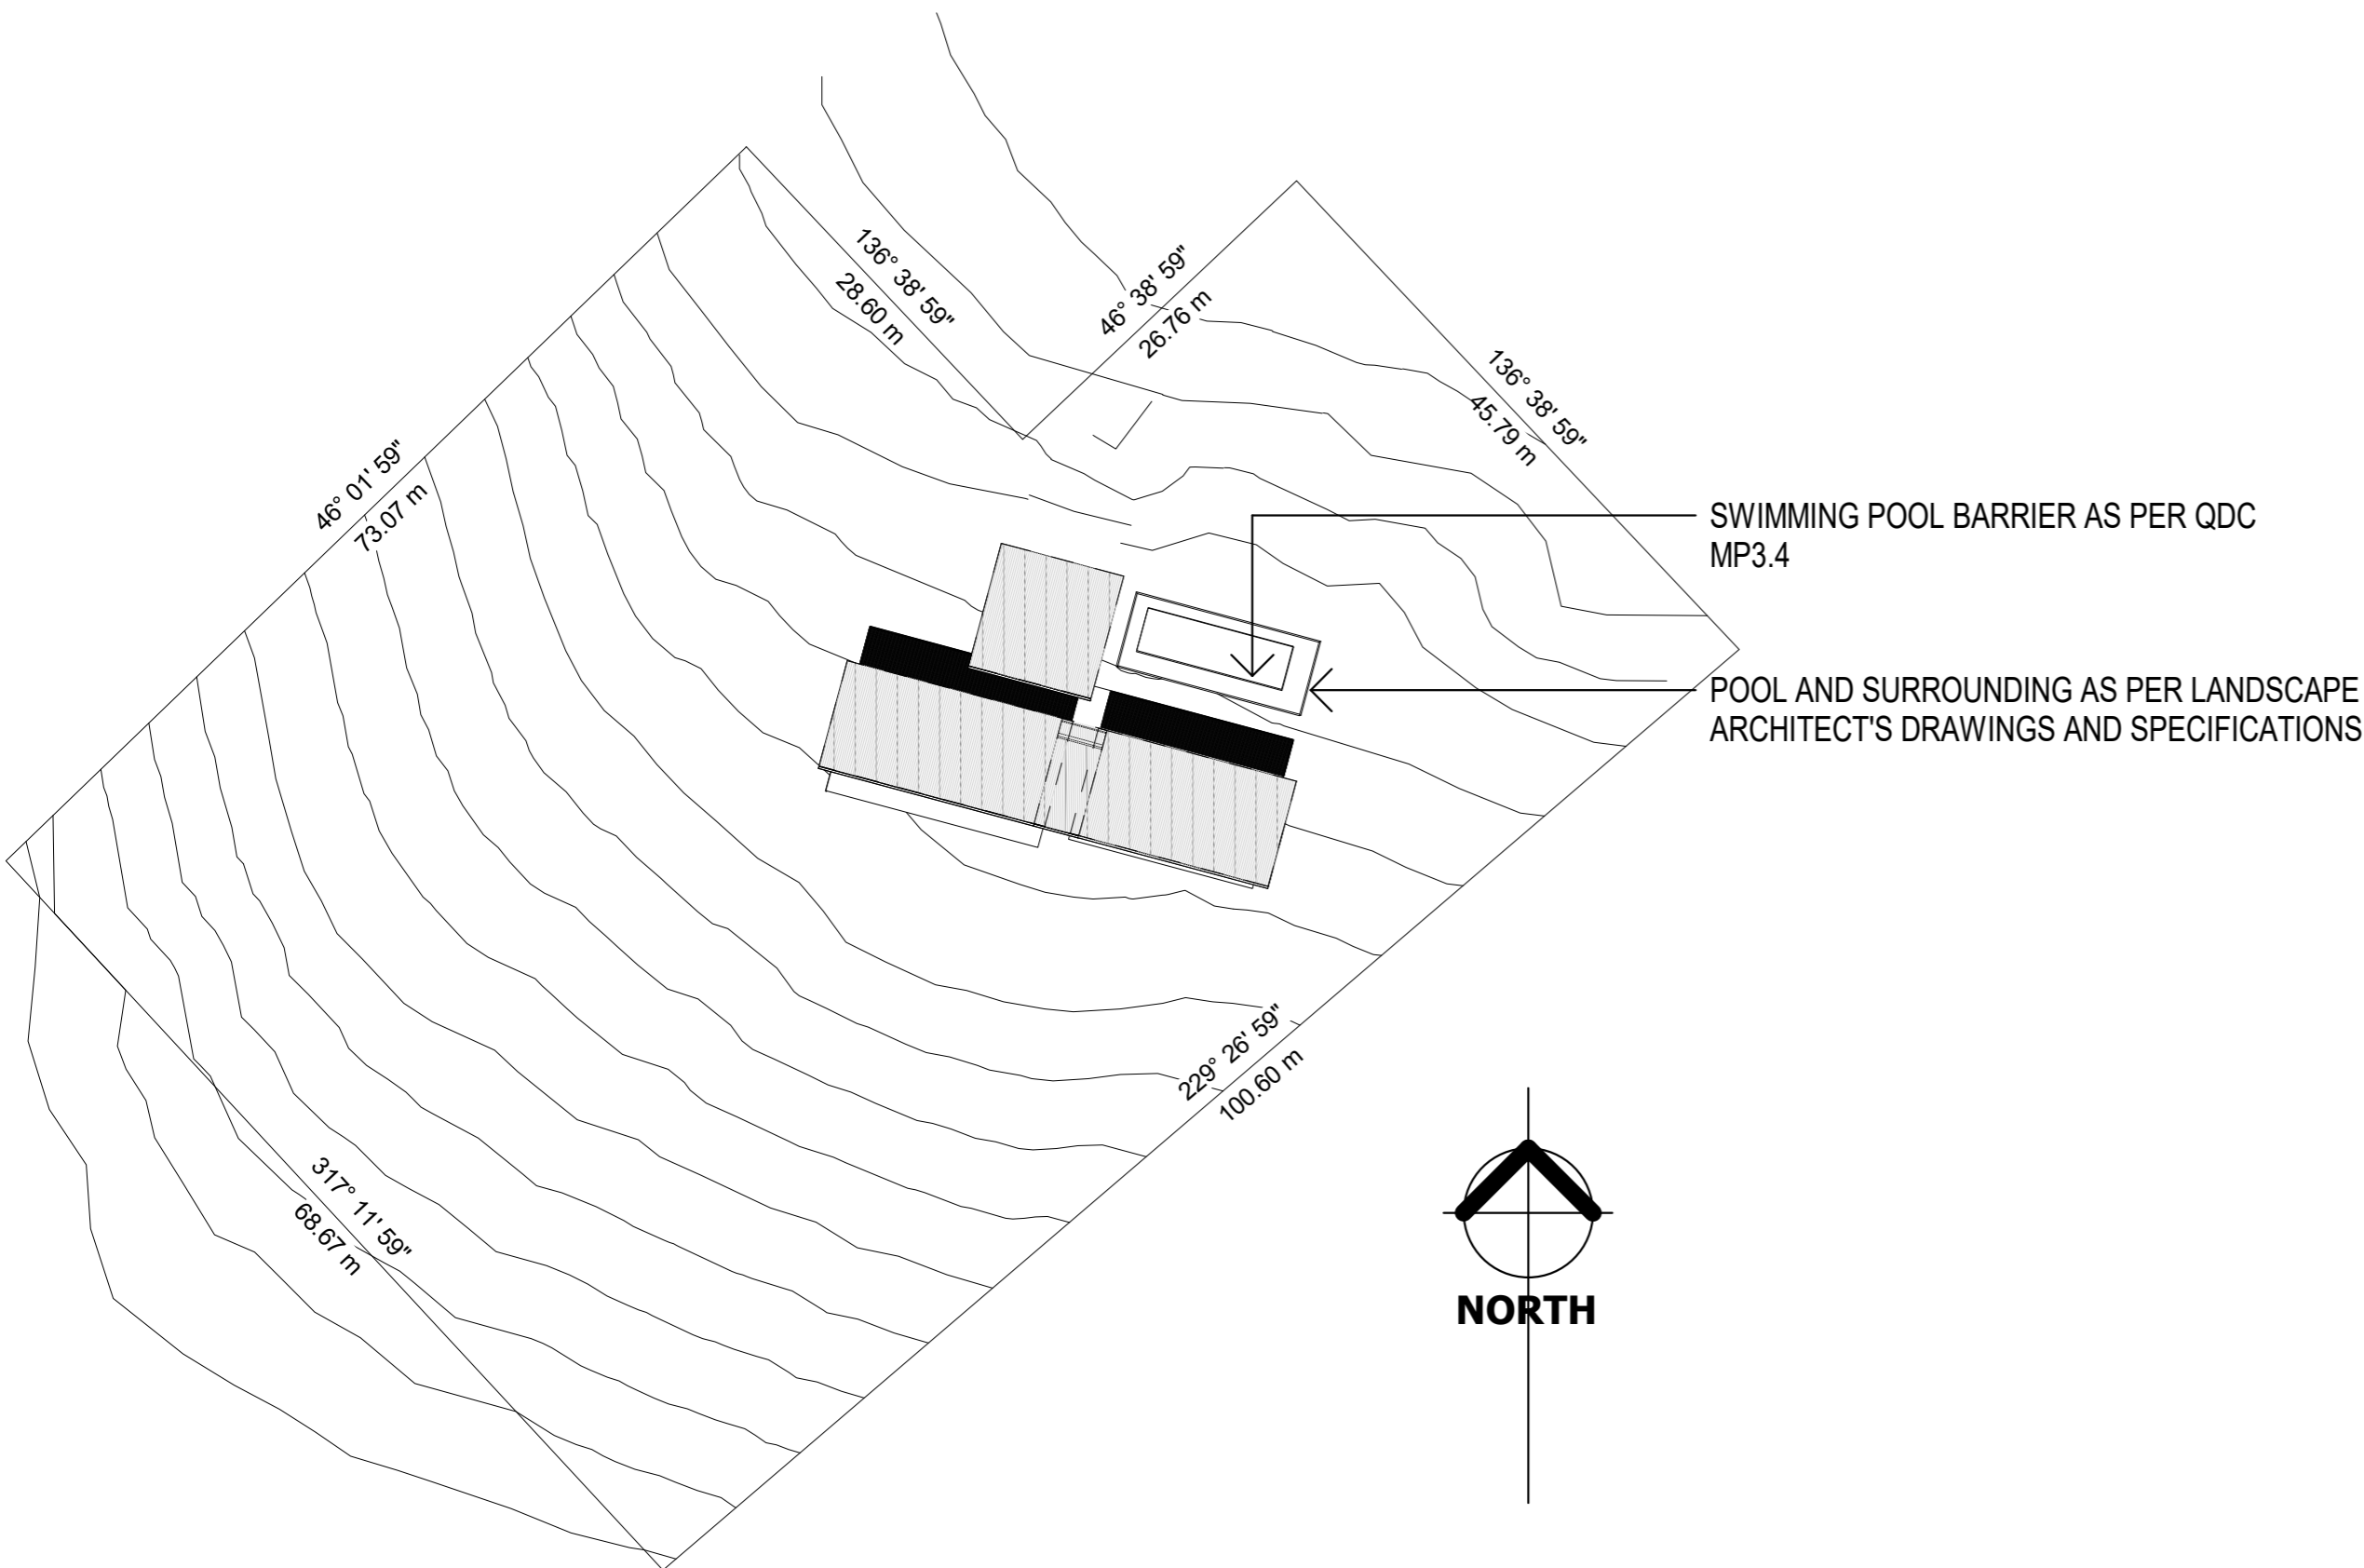

- NOTE:**
1. STORMWATER TO BE COLLECTED AND STORED ON-SITE AS PER COUNCIL REQUIREMENTS. REFER TO ENGINEER'S DRAWINGS.
  2. ON SITE SEWERAGE TREATMENT AS PER COUNCIL REQUIREMENTS REFER TO ENGINEER'S DRAWINGS.

**1 SITE PLAN**  
 1: 500

Room Schedule	
Name	Area
MASTER BED	17.33 m <sup>2</sup>
BEDROOM	15.88 m <sup>2</sup>
OFFICE	14.49 m <sup>2</sup>
BATHROOM	8.87 m <sup>2</sup>
ENSUITE	5.53 m <sup>2</sup>
HALLWAY	13.74 m <sup>2</sup>
PANTRY	7.27 m <sup>2</sup>
CARPORT	42.47 m <sup>2</sup>
KITCHEN	20.65 m <sup>2</sup>
LIVING	45.75 m <sup>2</sup>
DECK	39.15 m <sup>2</sup>
COURTYARD	103.71 m <sup>2</sup>
BREEZEWAY	14.48 m <sup>2</sup>
POOL	34.24 m <sup>2</sup>
POOL DECK	38.43 m <sup>2</sup>
STORE	7.05 m <sup>2</sup>
LDRY	1.13 m <sup>2</sup>
WR	3.75 m <sup>2</sup>
WR	3.56 m <sup>2</sup>
WR	1.43 m <sup>2</sup>

- LEGEND**
- C COLUMN
  - CF CONCRETE FINISH
  - CT CERAMIC TILE
  - DP DOWN PIPE
  - FC FIBRE CEMENT
  - HB HARDWOOD BATTENS
  - M MIRROR
  - MR ROOF SHEETING
  - P PANTRY
  - PB PLASTERBOARD
  - HC HONED CONCRETE
  - SH SHELF
  - WC WEATHER TEX CLADDING
  - TD TIMBER DECKING
  - WR WARDROBE

**SJM DESIGNS**  
 8/1 Merchants PDE Marccolla Beach  
 sarahjeannie.98@gmail.com  
 0429955366

*COPYRIGHT: THE DESIGN CONTENT SHOWN ON THIS DRAWING REMAINS THE PROPERTY OF SJM DESIGNS AND MAY NOT BE COPIED, ALTERED, HAVE SECTIONS OMITTED, ERASED OR CHANGED IN ANY WAY WITHOUT THE PRIOR WRITTEN APPROVAL OF SJM DESIGNS*


ENGINEER'S DRAWINGS AND RECOMMENDATIONS SHALL TAKE PRECEDENCE OVER DESIGN DRAWINGS. THE AUTHOR IS TO BE NOTIFIED IMMEDIATELY, SHOULD ANY ERRORS, DISCREPANCIES, OR CONFLICT BECOME APPARENT, AND PRIOR TO PROCEEDING WITH THE WORKS.

**DO NOT SCALE DRAWINGS**

No.	Description	Date
A	CLIENT APPORVAL	22/6/20
B	CONSULTANT CO-ORDINATION	3/7/20
C	BUILDING APPROVAL	17/8/20

Project  
**HINTERLAND RETREAT**  
 Address  
**17 RANGE VISTA DVE  
 SUNSHINE COAST  
 HINTERLAND 4552**  
 Client  
**TQ DEVELOPMENTS**

Drawing	
<b>FLOOR PLAN</b>	
Project number	J101
Date	29/07/2020
Drawn by	LLB
Checked by	TQEC
Number: <b>WD100</b>	Issue: C
Scale	As indicated



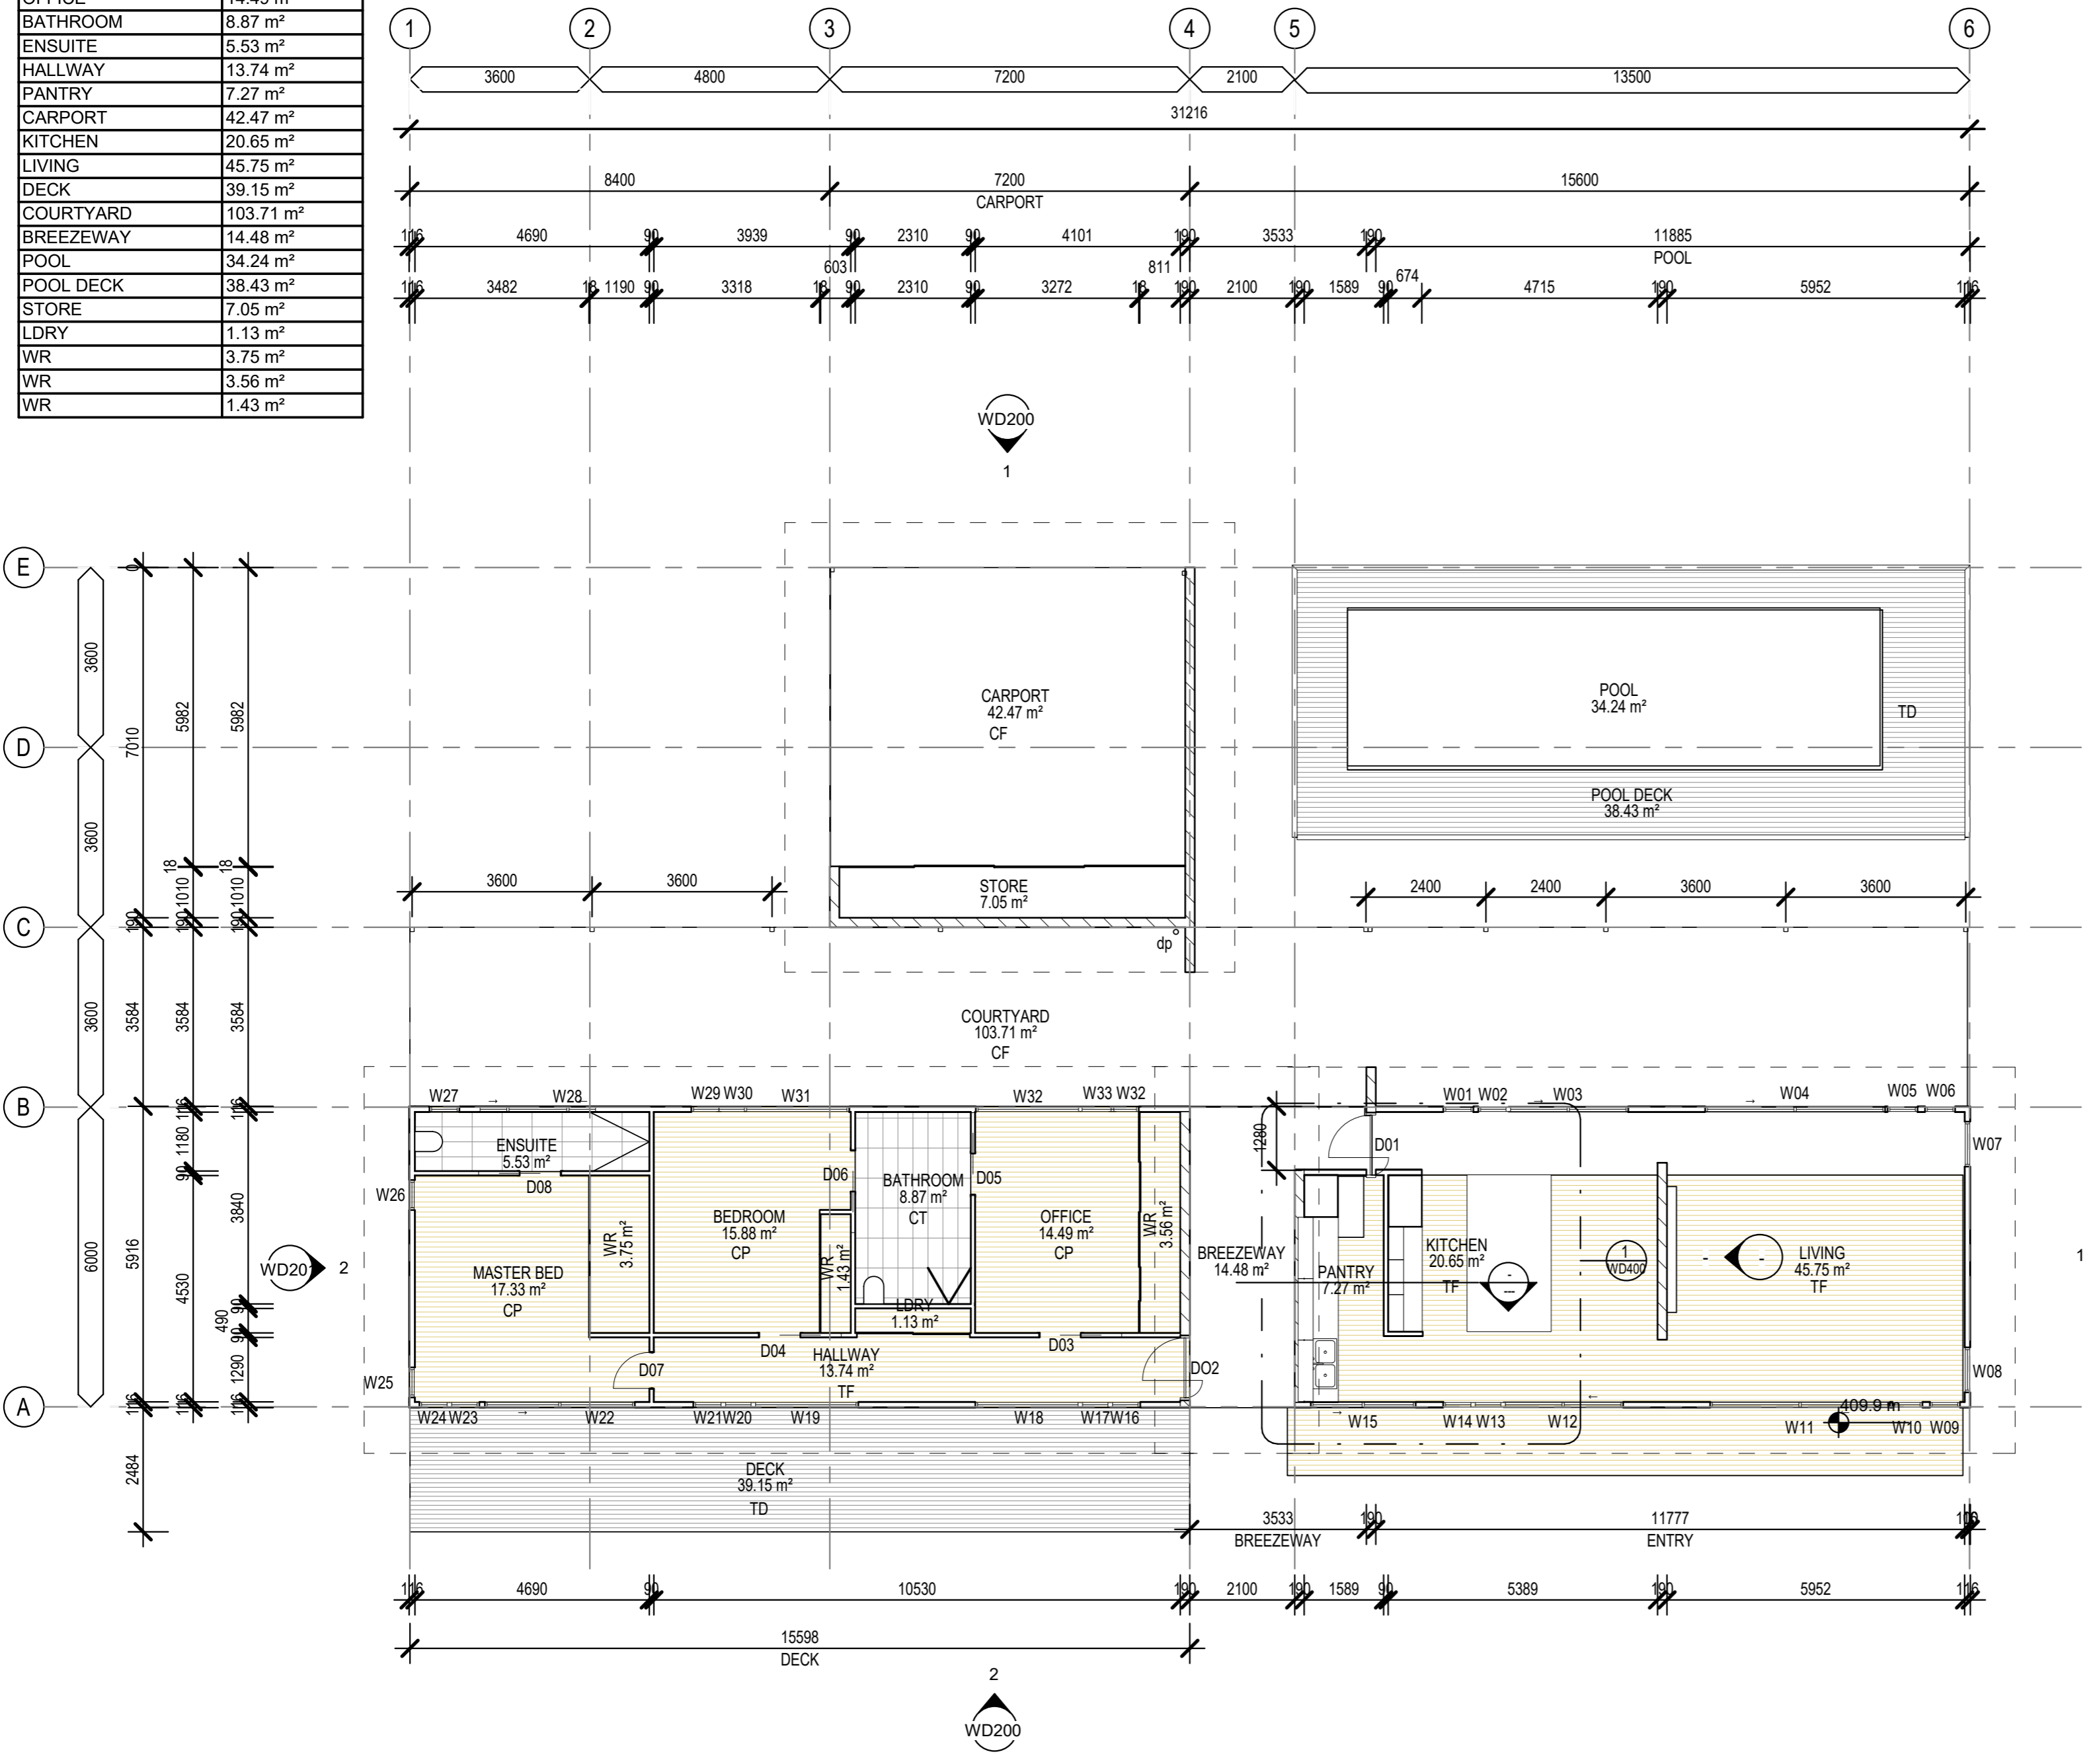



1 GROUND LEVEL  
 1:100

*COPYRIGHT: THE DESIGN CONTENT SHOWN ON THIS DRAWING REMAINS THE PROPERTY OF SJM DESIGNS AND MAY NOT BE COPIED, ALTERED, HAVE SECTIONS OMITTED, ERASED OR CHANGED IN ANY WAY WITHOUT THE PRIOR WRITTEN APPROVAL OF SJM DESIGNS*

ENGINEER'S DRAWINGS AND RECOMMENDATIONS SHALL TAKE PRECEDENCE OVER DESIGN DRAWINGS. THE AUTHOR IS TO BE NOTIFIED IMMEDIATELY, SHOULD ANY ERRORS, DISCREPANCIES, OR CONFLICT BECOME APPARENT, AND PRIOR TO PROCEEDING WITH THE WORKS.

**DO NOT SCALE DRAWINGS**

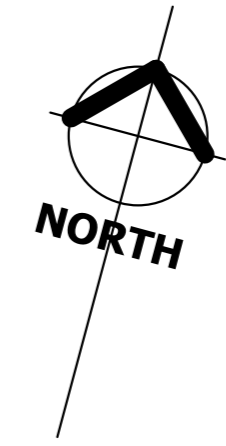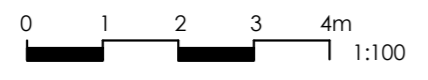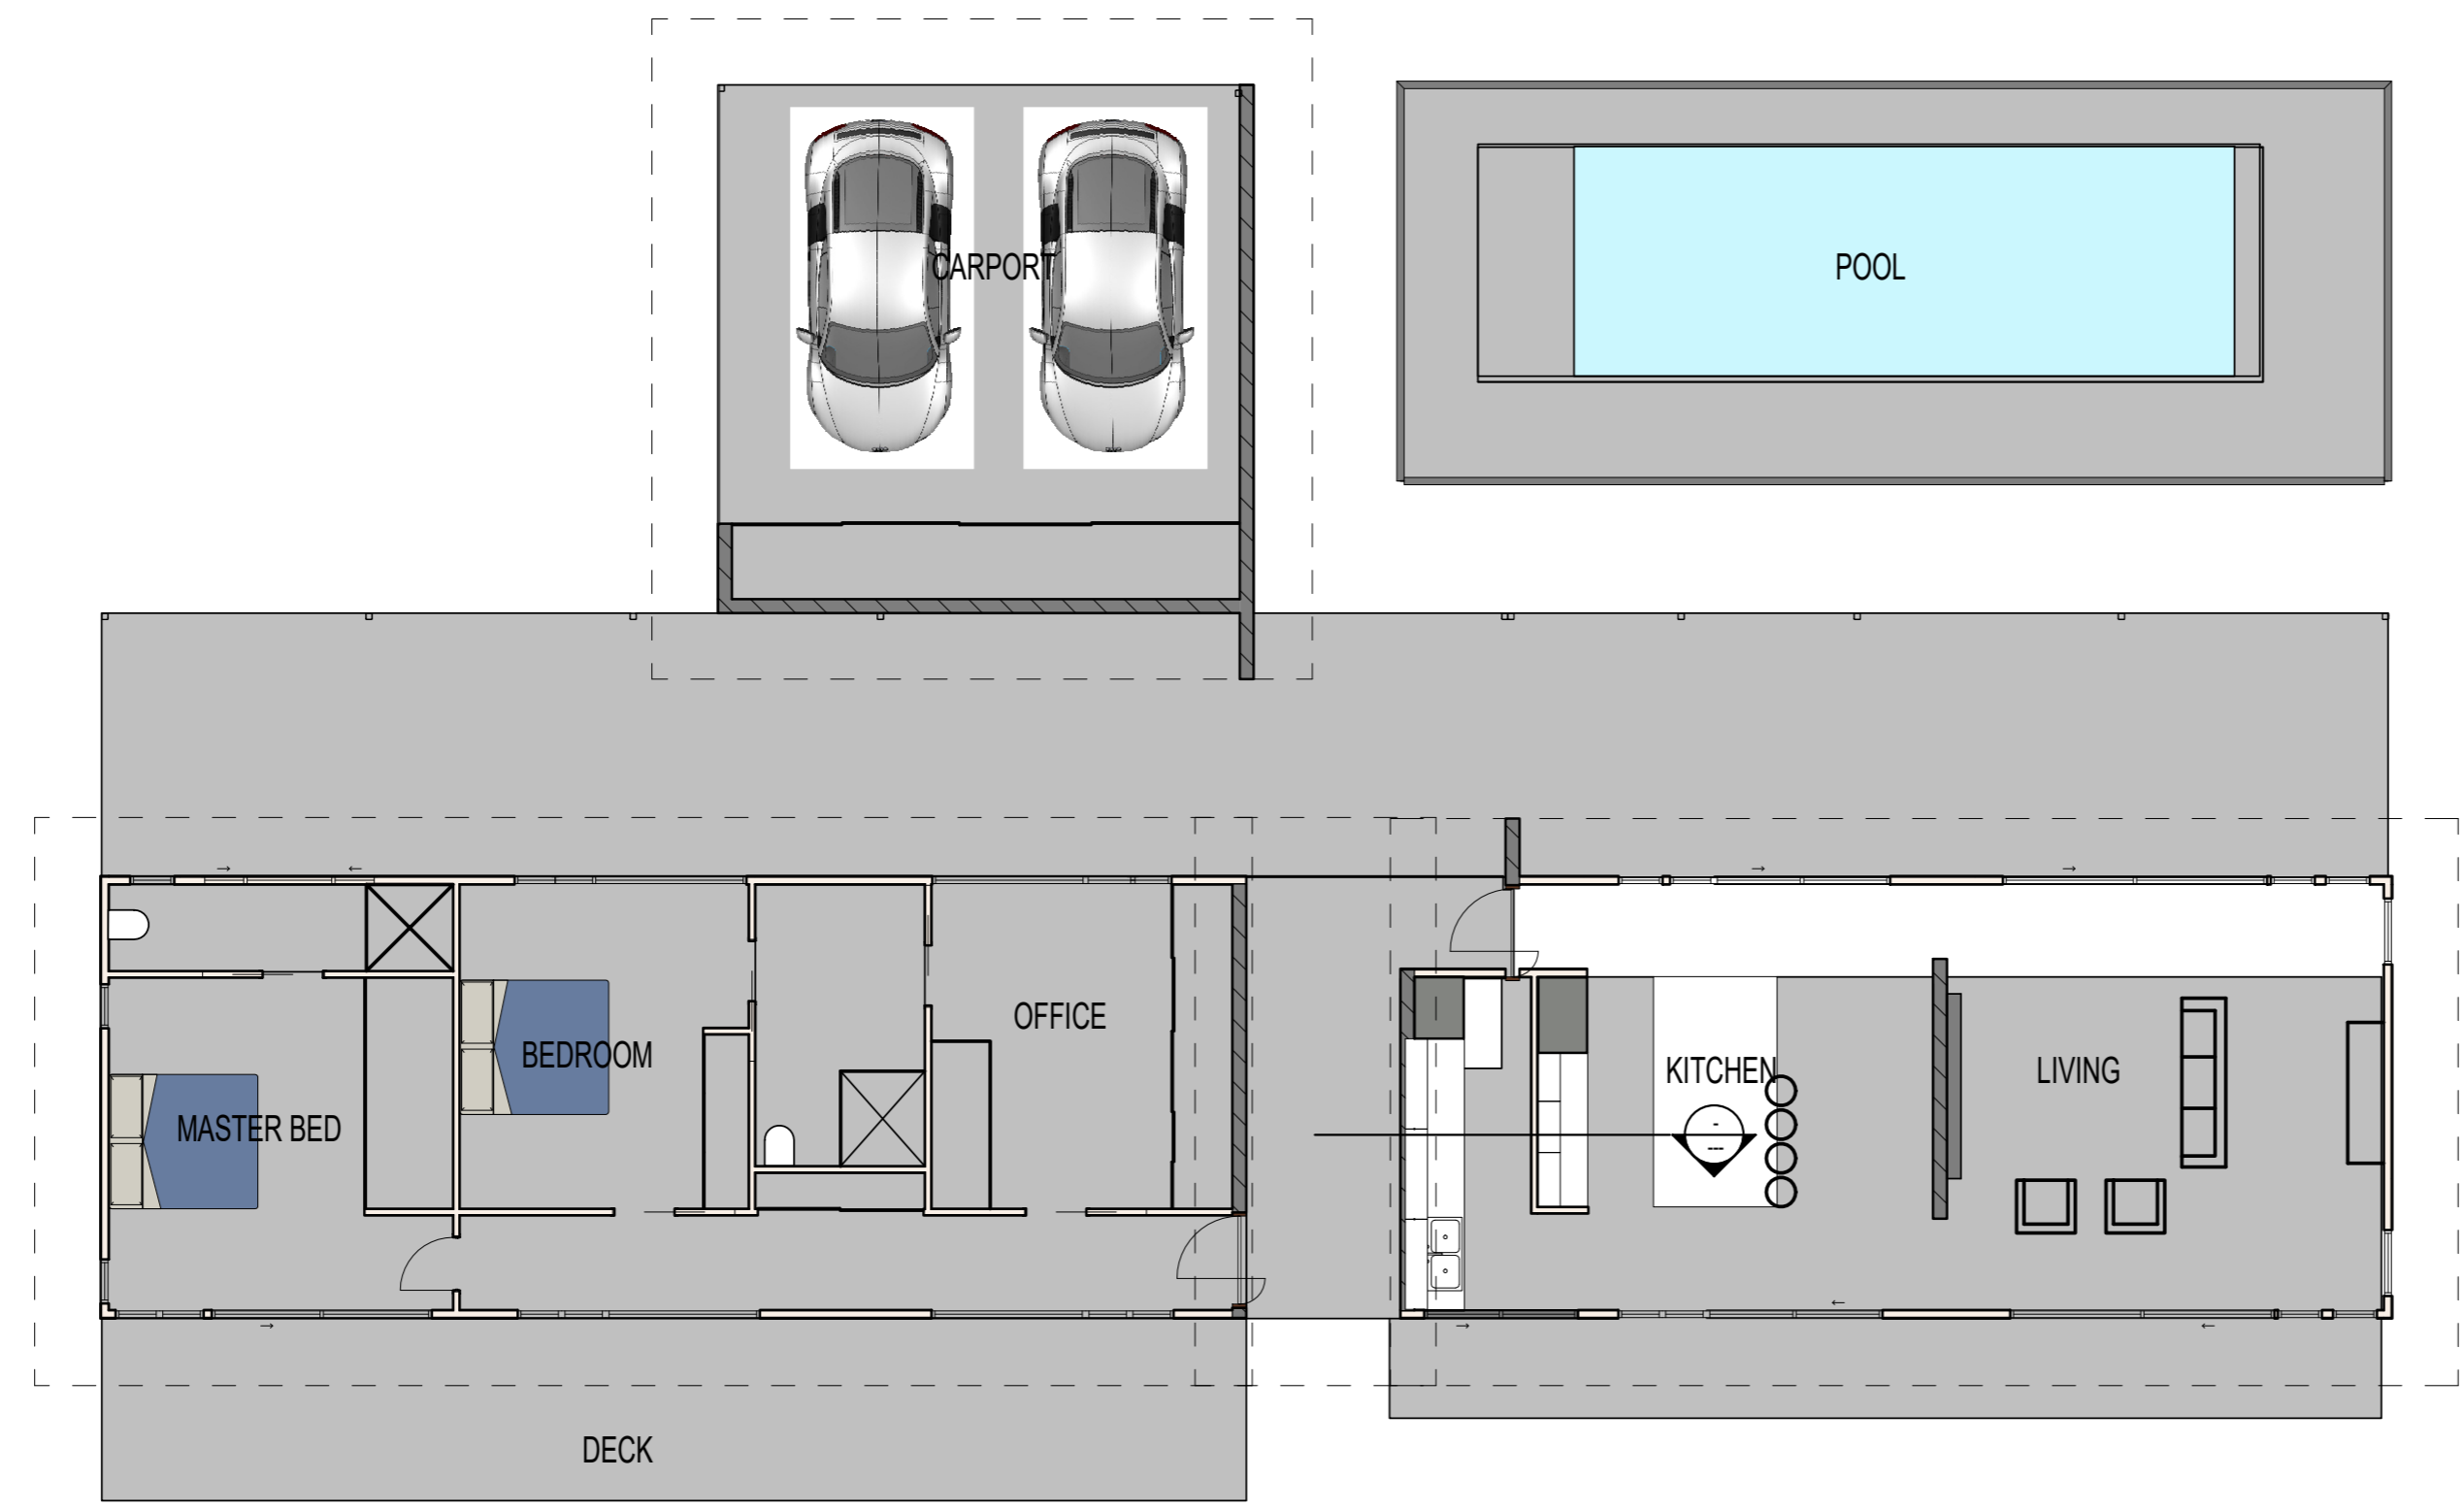



**FURNITURE PLAN**  
 1:100


No.	Description	Date
A	CLIENT APPORVAL	22/6/20
B	CONSULTANT CO-ORDINATION	3/7/20
C	BUILDING APPROVAL	17/8/20

Project  
**HINTERLAND RETREAT**  
 Address  
 17 RANGE VISTA DVE  
 SUNSHINE COAST  
 HINTERLAND 4552  
 Client  
 TQ DEVELOPMENTS

Drawing	
<b>FURNITURE PLAN</b>	
Project number	J101
Date	29/07/2020
Drawn by	LLB
Checked by	TQEC
Number: <b>WD101</b>	Issue: C
Scale	1:100

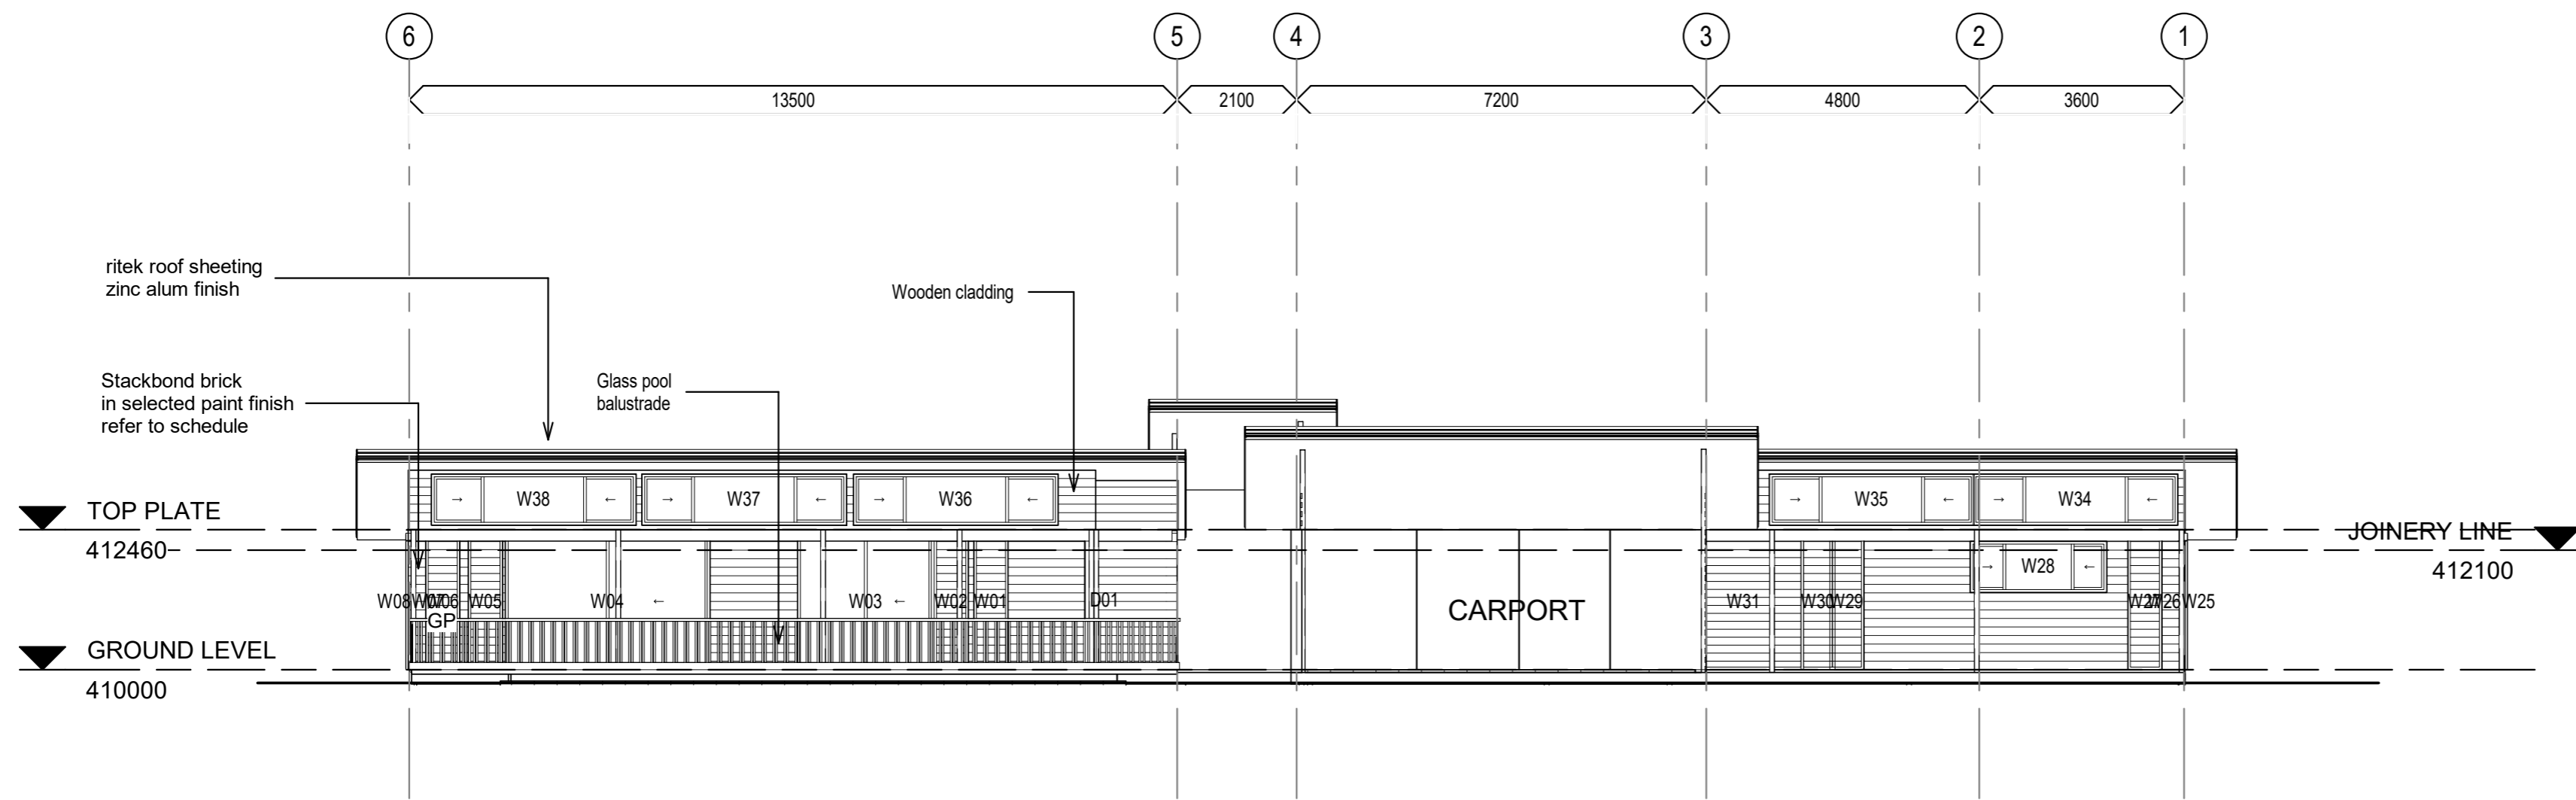

**1 NORTH ELEVATION**  
 1 : 100

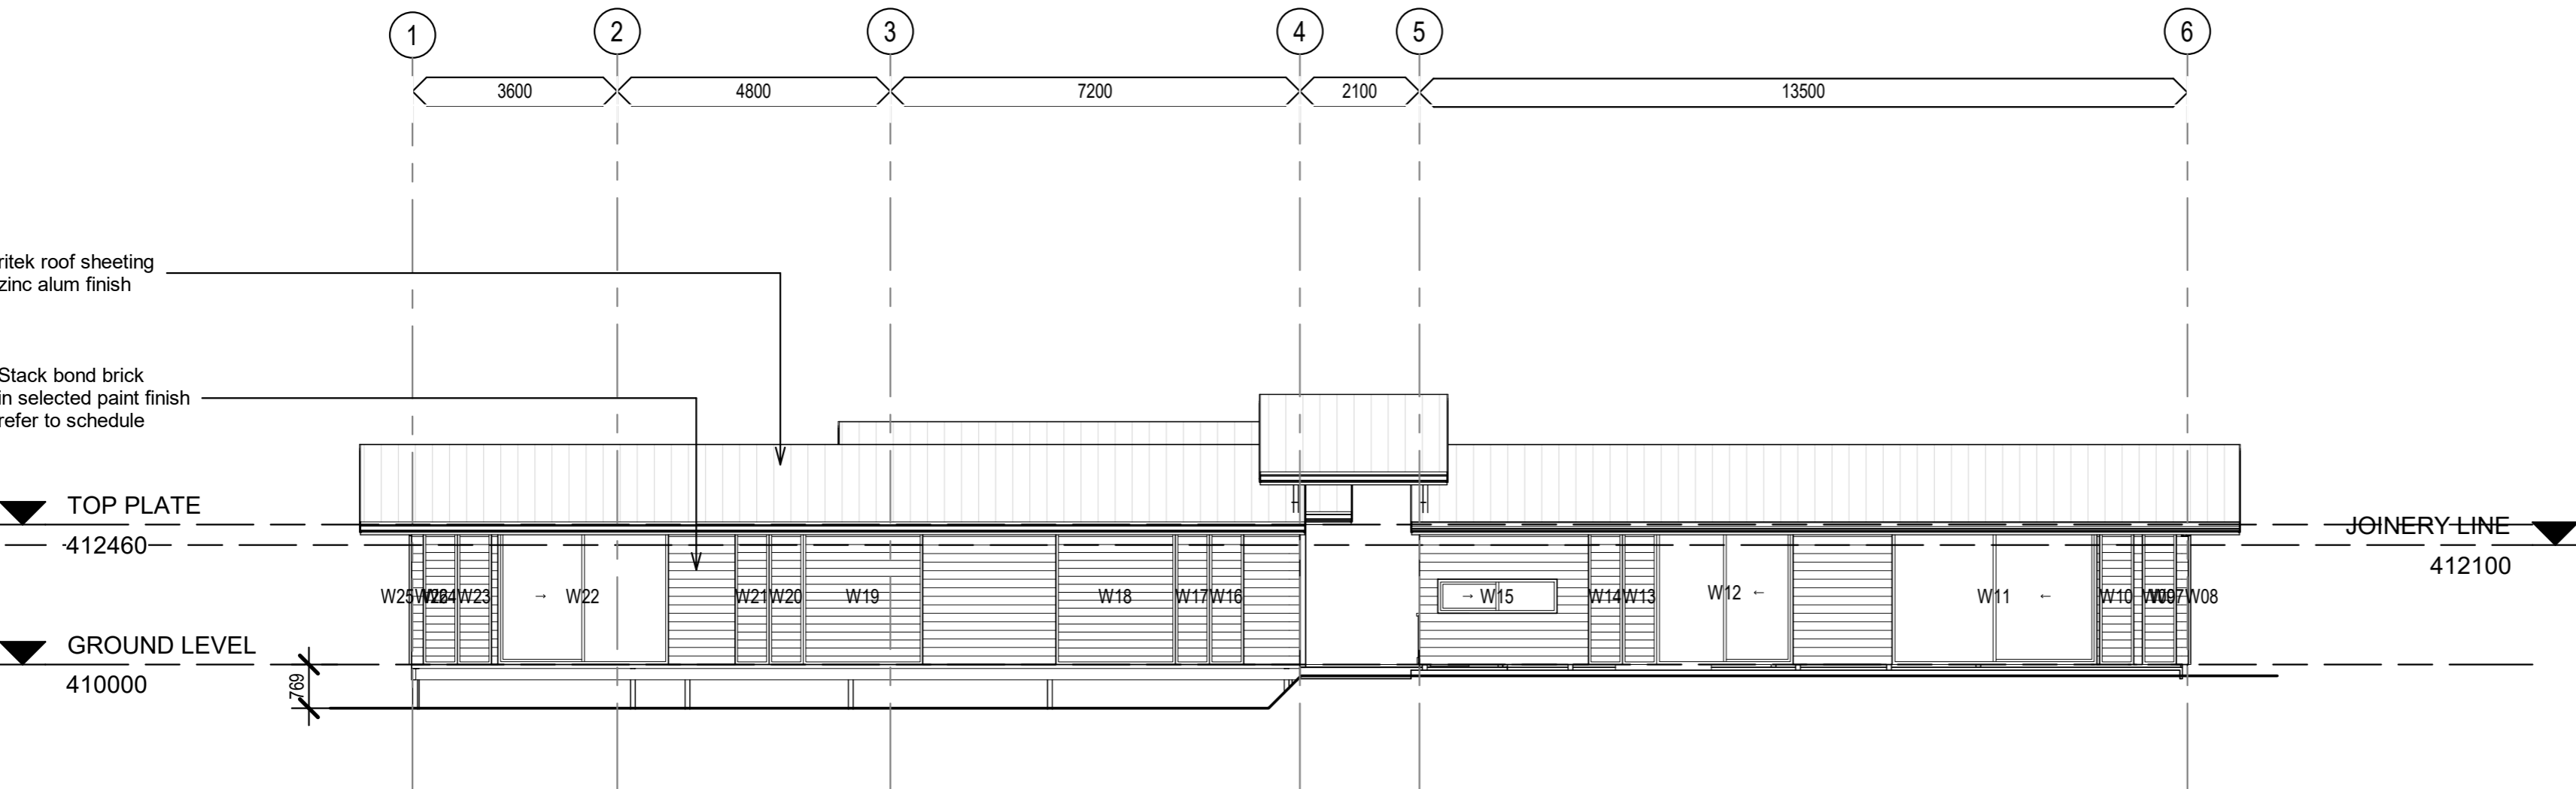

**2 SOUTH ELEVATION**  
 1 : 100

*COPYRIGHT: THE DESIGN CONTENT SHOWN ON THIS DRAWING REMAINS THE PROPERTY OF SJM DESIGNS AND MAY NOT BE COPIED, ALTERED, HAVE SECTIONS OMITTED, ERASED OR CHANGED IN ANY WAY WITHOUT THE PRIOR WRITTEN APPROVAL OF SJM DESIGNS*

ENGINEER'S DRAWINGS AND RECOMMENDATIONS SHALL TAKE PRECEDENCE OVER DESIGN DRAWINGS. THE AUTHOR IS TO BE NOTIFIED IMMEDIATELY, SHOULD ANY ERRORS, DISCREPANCIES, OR CONFLICT BECOME APPARENT, AND PRIOR TO PROCEEDING WITH THE WORKS.

**DO NOT SCALE DRAWINGS**

No.	Description	Date
A	CLIENT APPORVAL	22/6/20
B	CONSULTANT CO-ORDINATION	3/7/20
C	BUILDING APPROVAL	17/8/20

Project  
**HINTERLAND RETREAT**  
 Address  
**17 RANGE VISTA DVE  
 SUNSHINE COAST  
 HINTERLAND 4552**

Client  
**TQ DEVELOPMENTS**

Drawing  
**ELEVATIONS**

Project number J101


Date 29/07/2020

Drawn by LLB


Checked by TQEC

Number: **WD200** Issue: C

Scale 1 : 100

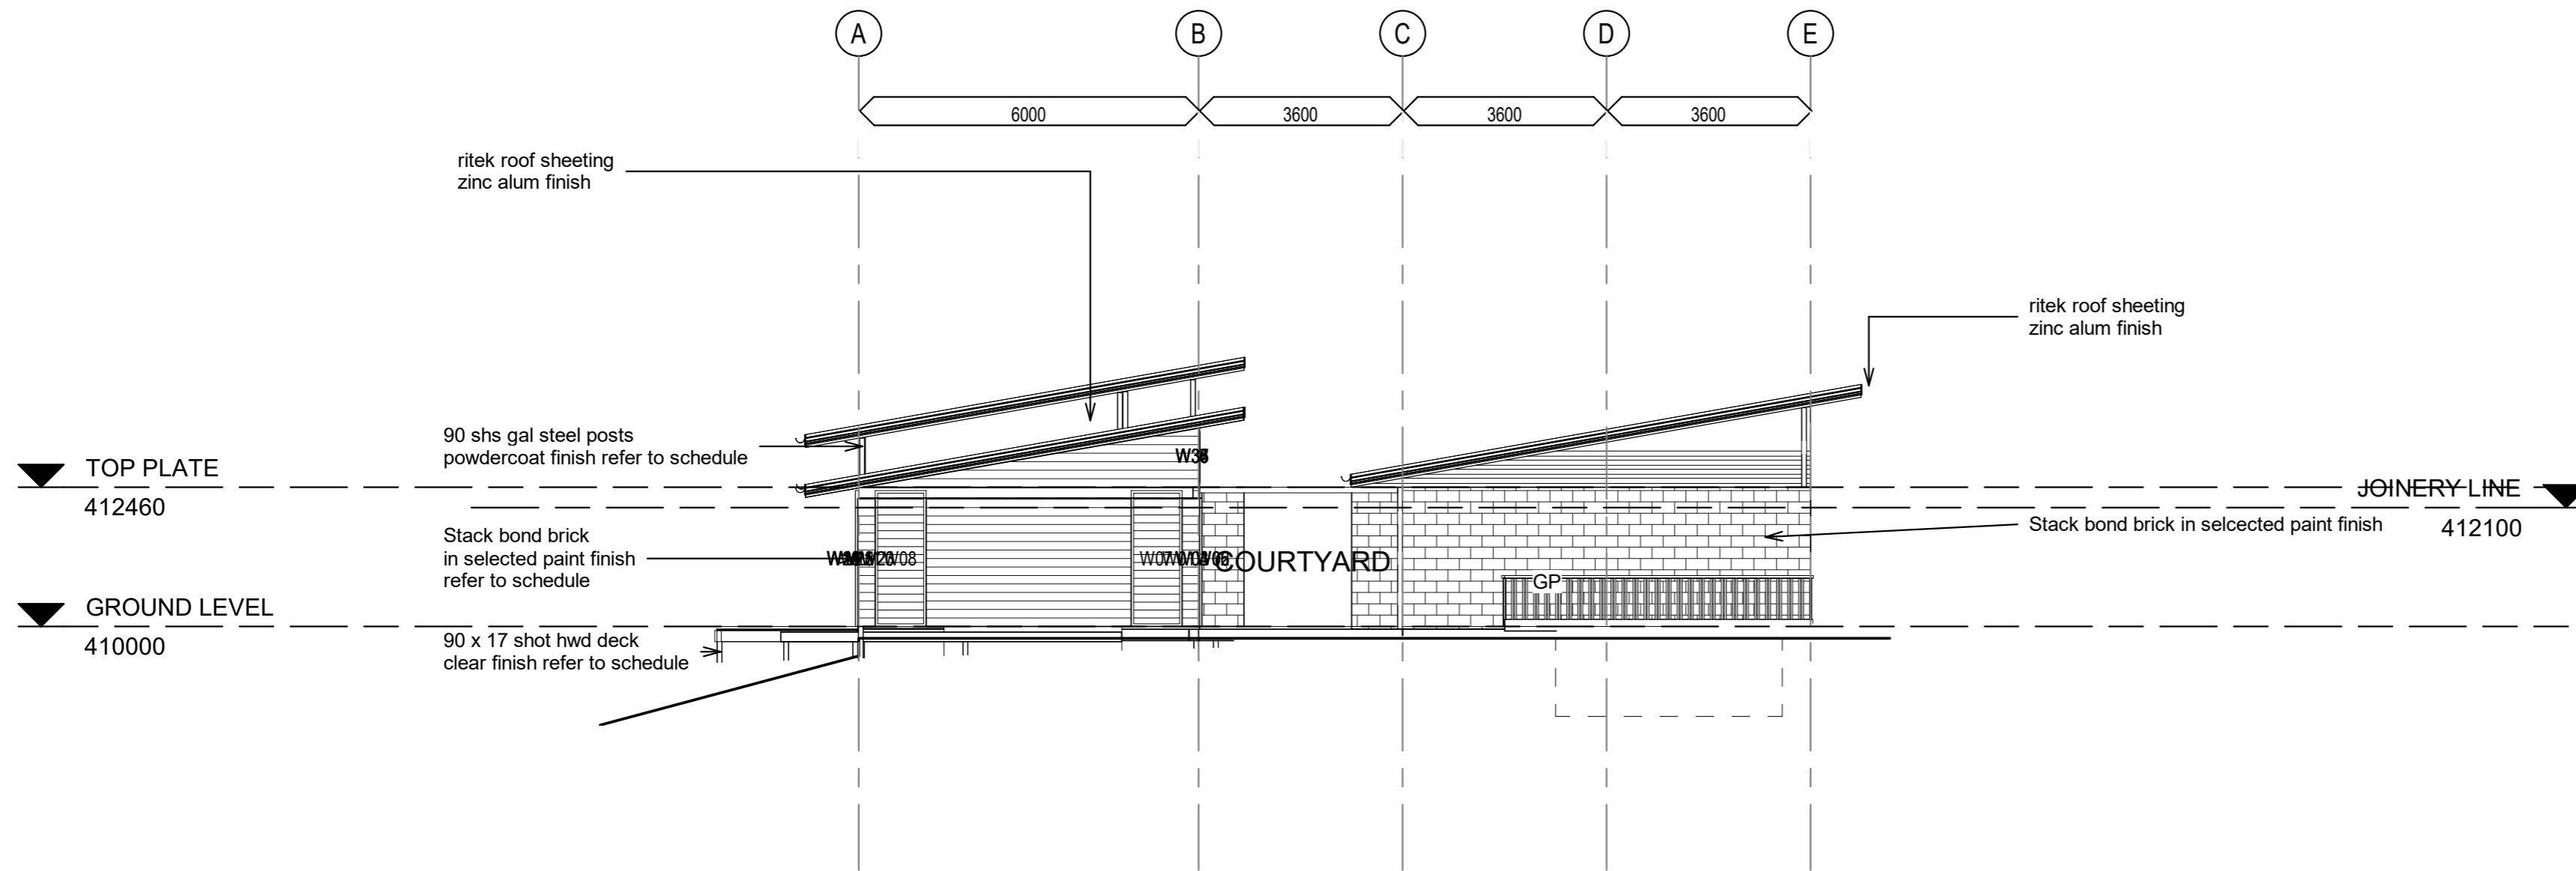

1 EAST ELEVATION  
 1:100

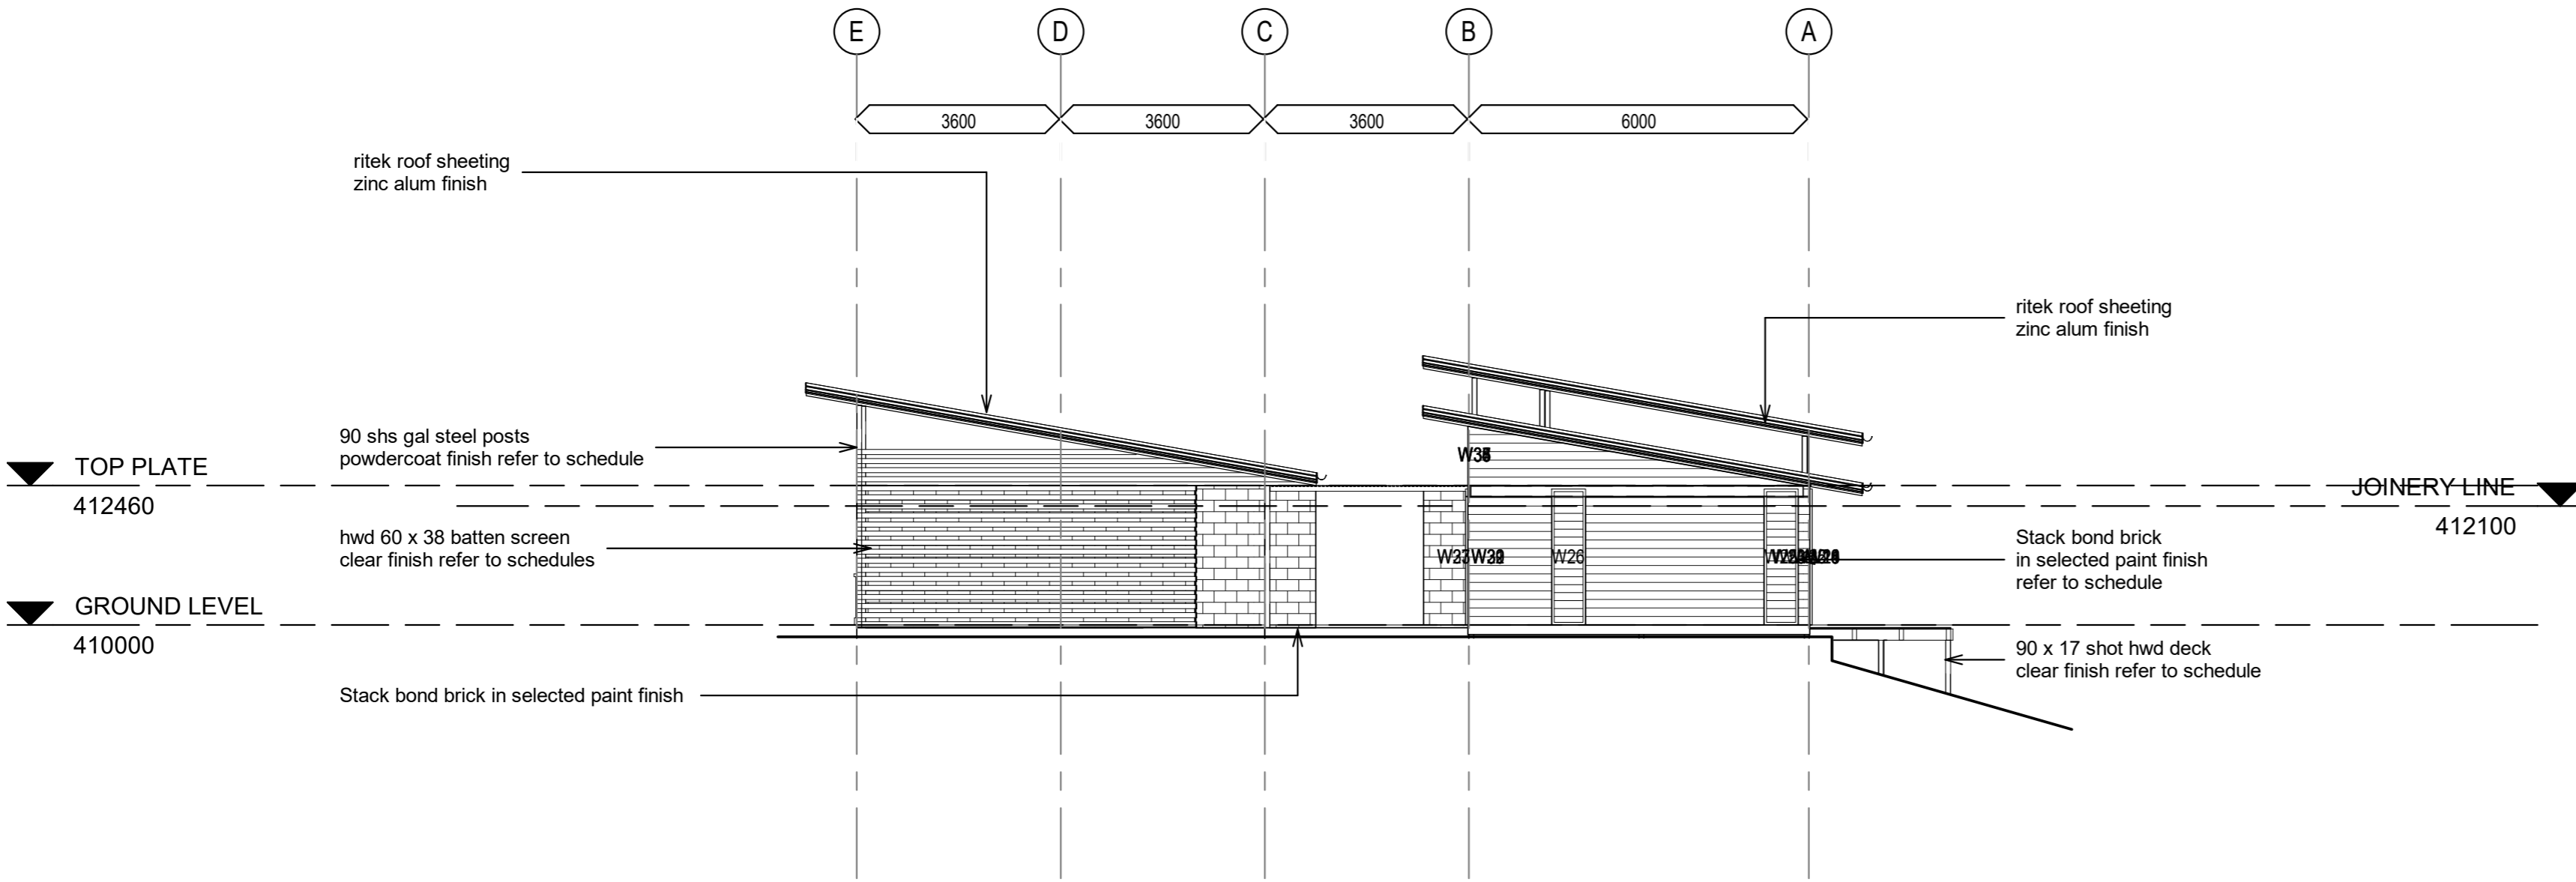

2 WEST ELEVATION  
 1:100

*COPYRIGHT: THE DESIGN CONTENT SHOWN ON THIS DRAWING REMAINS THE PROPERTY OF SJM DESIGNS AND MAY NOT BE COPIED, ALTERED, HAVE SECTIONS OMITTED, ERASED OR CHANGED IN ANY WAY WITHOUT THE PRIOR WRITTEN APPROVAL OF SJM DESIGNS*

ENGINEER'S DRAWINGS AND RECOMMENDATIONS SHALL TAKE PRECEDENCE OVER DESIGN DRAWINGS. THE AUTHOR IS TO BE NOTIFIED IMMEDIATELY, SHOULD ANY ERRORS, DISCREPANCIES, OR CONFLICT BECOME APPARENT, AND PRIOR TO PROCEEDING WITH THE WORKS.

**DO NOT SCALE DRAWINGS**

No.	Description	Date
A	CLIENT APPORVAL	22/6/20
B	CONSULTANT CO-ORDINATION	3/7/20
C	BUILDING APPROVAL	17/8/20

Project  
**HINTERLAND RETREAT**  
 Address  
**17 RANGE VISTA DVE  
 SUNSHINE COAST  
 HINTERLAND 4552**  
 Client  
**TQ DEVELOPMENTS**

Drawing  
**ELEVATIONS**

Project number	J101
Date	29/07/2020
Drawn by	LLB
Checked by	TQEC
Number: <b>WD201</b>	Issue: C
Scale	1:100

**COPYRIGHT:** THE DESIGN CONTENT SHOWN ON THIS DRAWING REMAINS THE PROPERTY OF SJM DESIGNS AND MAY NOT BE COPIED, ALTERED, HAVE SECTIONS OMITTED, ERASED OR CHANGED IN ANY WAY WITHOUT THE PRIOR WRITTEN APPROVAL OF SJM DESIGNS

ENGINEER'S DRAWINGS AND RECOMMENDATIONS SHALL TAKE PRECEDENCE OVER DESIGN DRAWINGS. THE AUTHOR IS TO BE NOTIFIED IMMEDIATELY, SHOULD ANY ERRORS, DISCREPANCIES, OR CONFLICT BECOME APPARENT, AND PRIOR TO PROCEEDING WITH THE WORKS.


**DO NOT SCALE DRAWINGS**

No.	Description	Date
A	CLIENT APPORVAL	22/6/20
B	CONSULTANT CO-ORDINATION	3/7/20
C	BUILDING APPROVAL	17/8/20

Project  
**HINTERLAND RETREAT**  
 Address  
**17 RANGE VISTA DVE  
 SUNSHINE COAST  
 HINTERLAND 4552**  
 Client  
**TQ DEVELOPMENTS**

Drawing  
**LIGHTING PLAN**

Project number	J101
Date	29/07/2020
Drawn by	LLB
Checked by	TQEC
Number: <b>WD300</b>	Issue: C
Scale	1 : 100

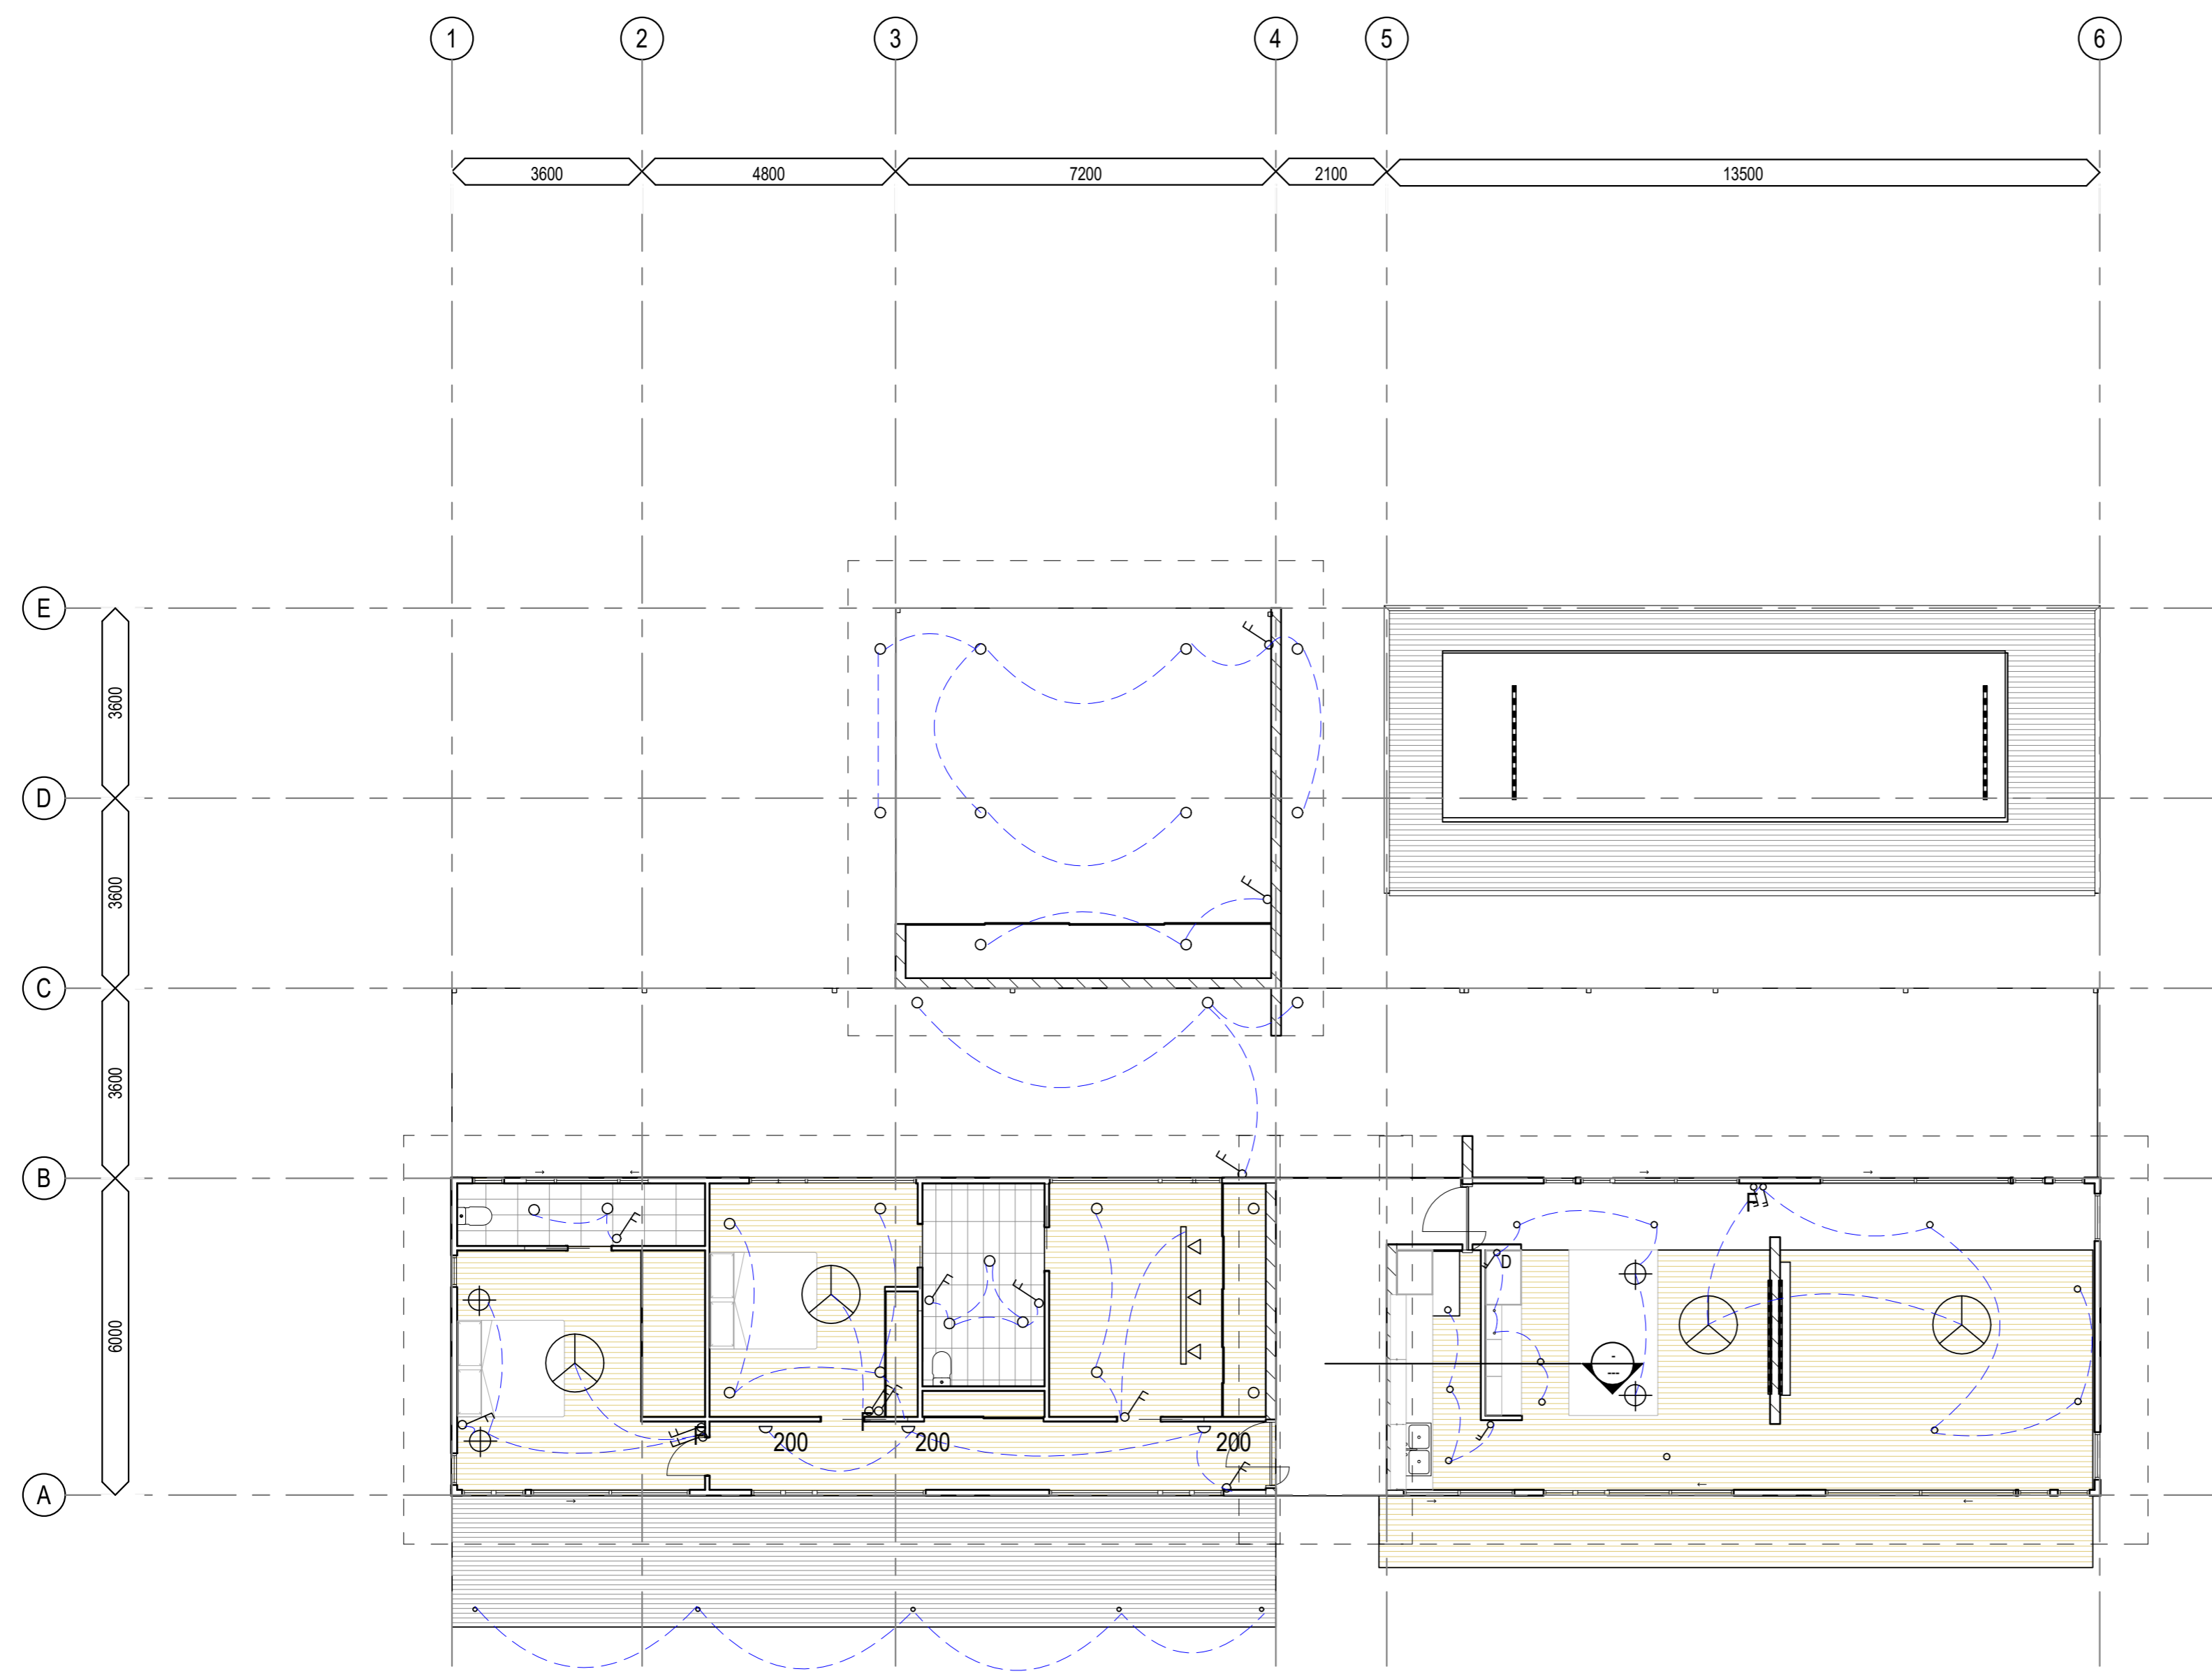

**1 LIGHTING PLAN**  
 WD200 1 : 100

26/08/2020 3:04:50 PM



*COPYRIGHT: THE DESIGN CONTENT SHOWN ON THIS DRAWING REMAINS THE PROPERTY OF SJM DESIGNS AND MAY NOT BE COPIED, ALTERED, HAVE SECTIONS OMITTED, ERASED OR CHANGED IN ANY WAY WITHOUT THE PRIOR WRITTEN APPROVAL OF SJM DESIGNS*

ENGINEER'S DRAWINGS AND RECOMMENDATIONS SHALL TAKE PRECEDENCE OVER DESIGN DRAWINGS. THE AUTHOR IS TO BE NOTIFIED IMMEDIATELY, SHOULD ANY ERRORS, DISCREPANCIES, OR CONFLICT BECOME APPARENT, AND PRIOR TO PROCEEDING WITH THE WORKS.


**DO NOT SCALE DRAWINGS**

No.	Description	Date
A	CLIENT APPORVAL	22/6/20
B	CONSULTANT CO-ORDINATION	3/7/20
C	BUILDING APPROVAL	17/8/20


Project  
**HINTERLAND RETREAT**  
 Address  
**17 RANGE VISTA DVE  
 SUNSHINE COAST  
 HINTERLAND 4552**  
 Client  
**TQ DEVELOPMENTS**

Drawing  
**ELECTRICAL PLAN**

Project number	J101
Date	29/07/2020
Drawn by	LLB
Checked by	TQEC
Number: <b>WD301</b>	Issue: C
Scale	1 : 100

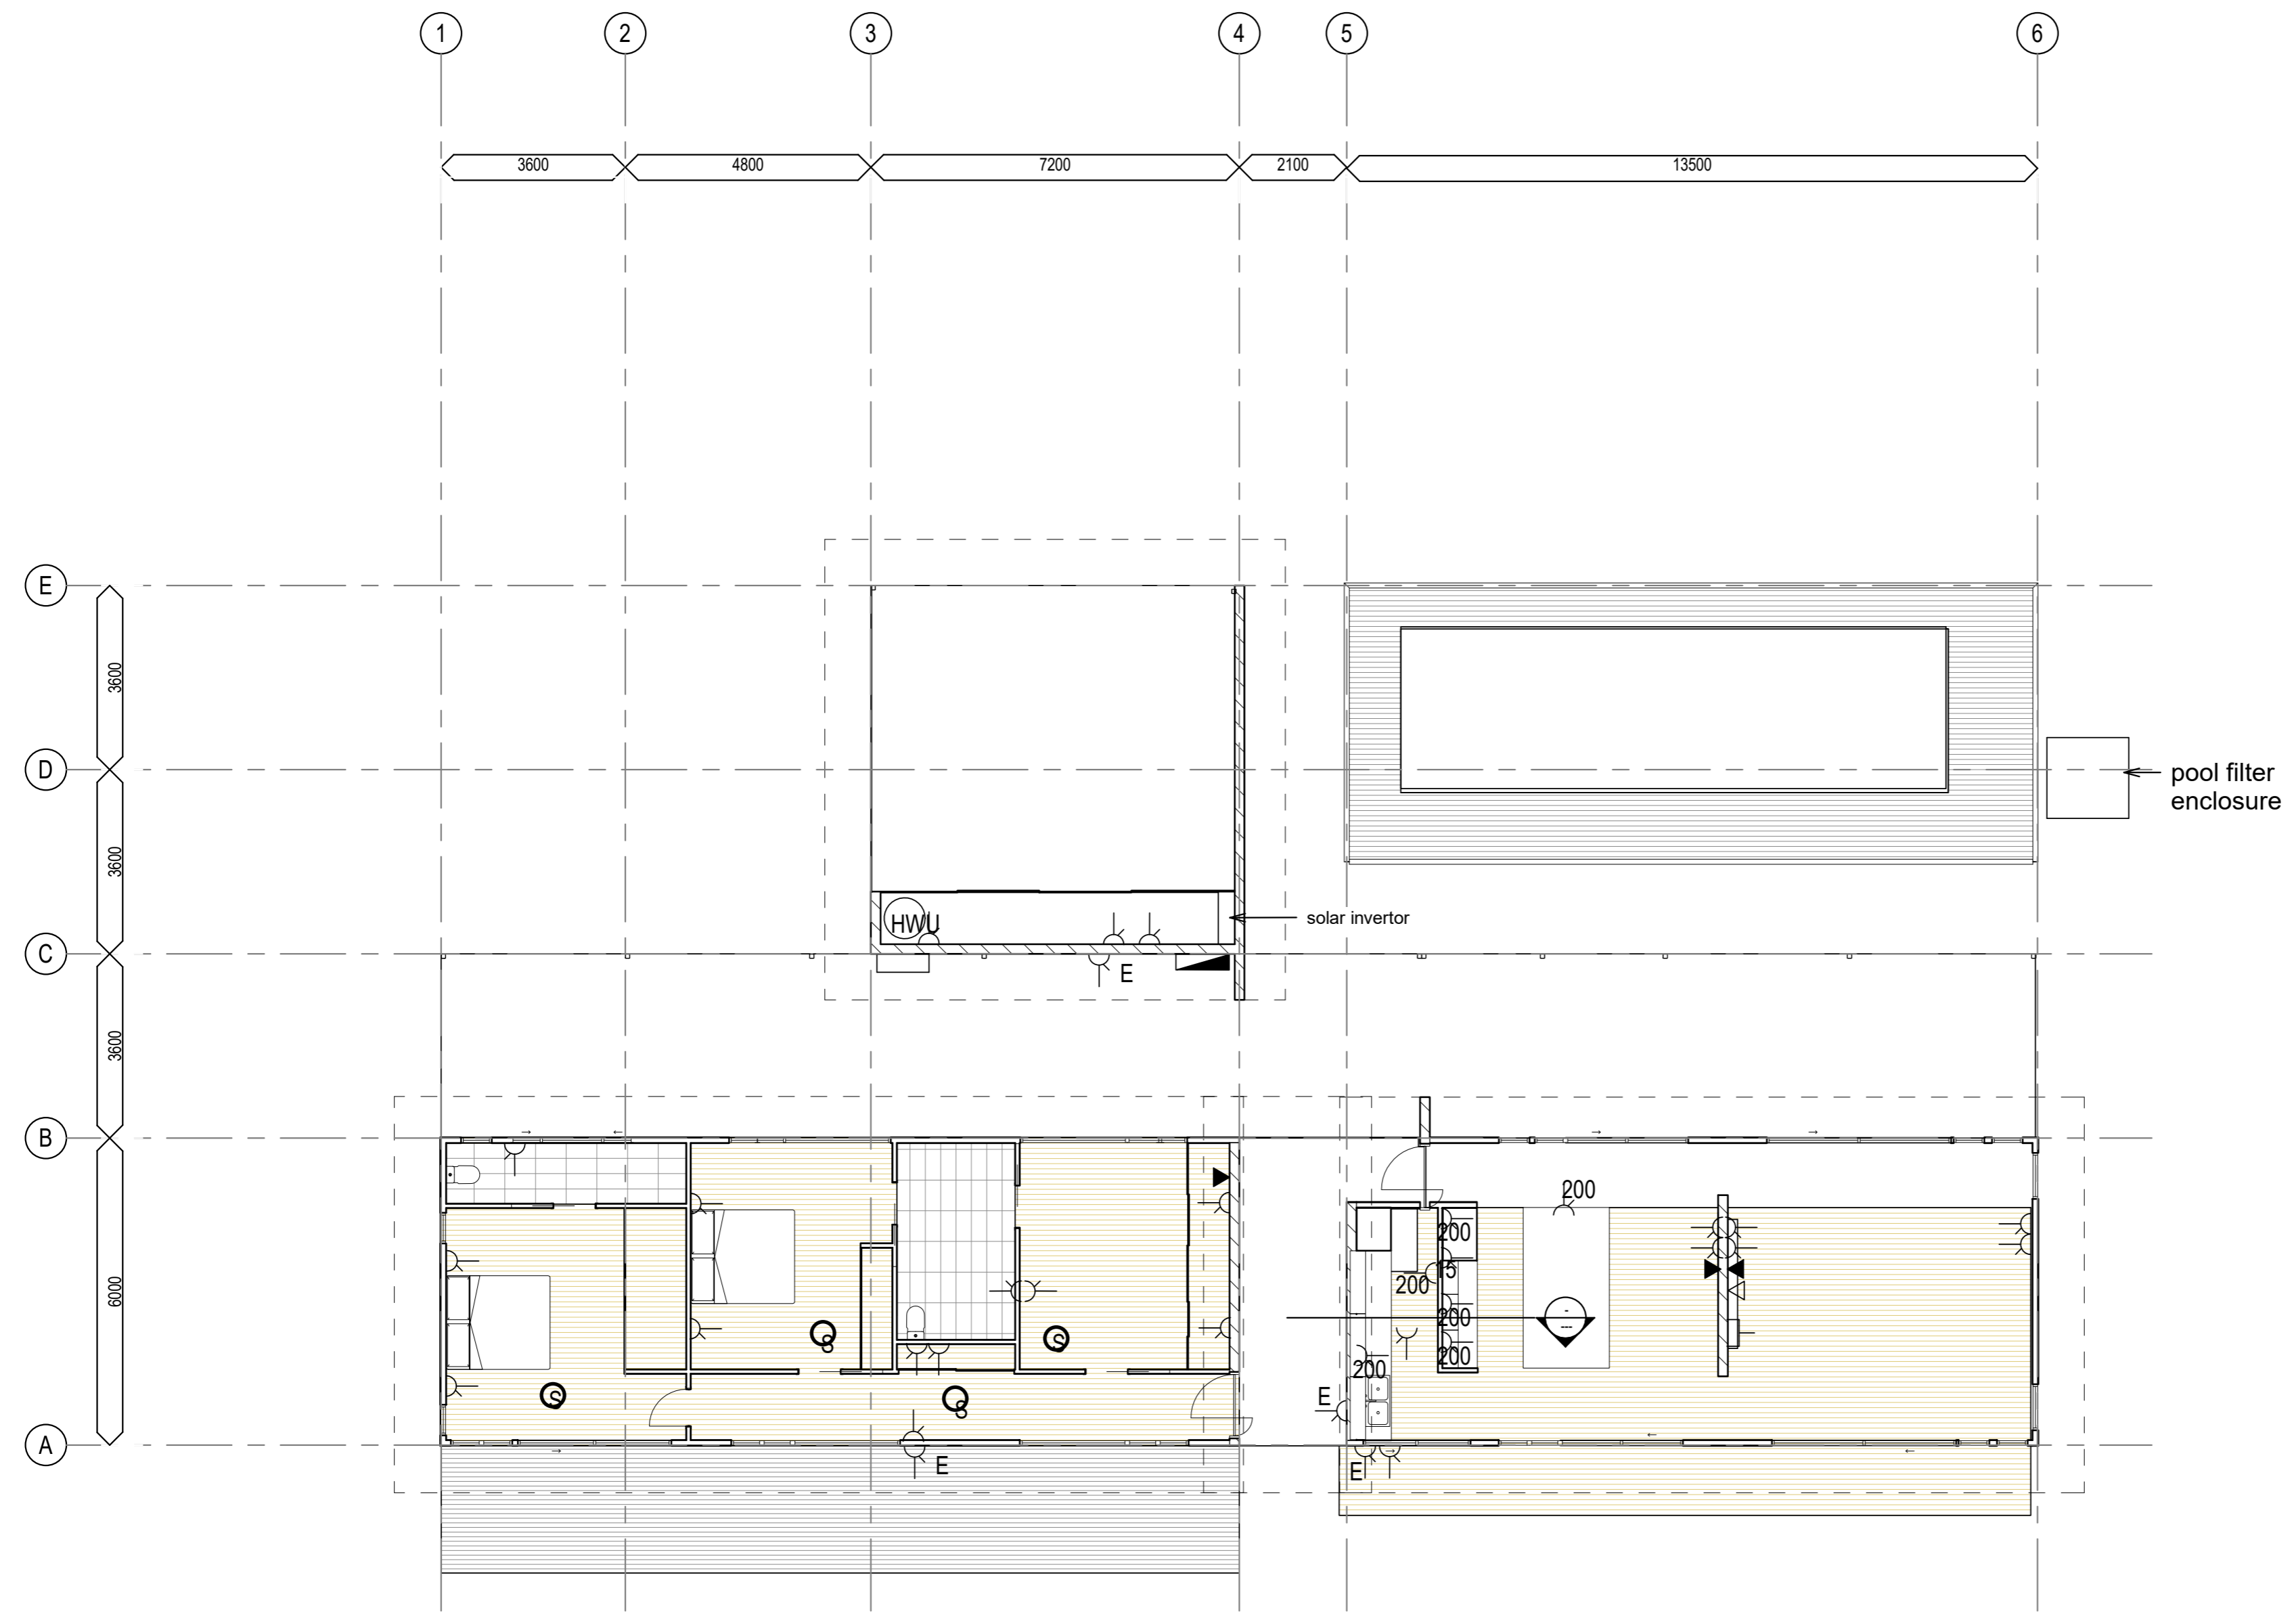

**1** ELECTRICAL PLAN  
 WD200 1 : 100

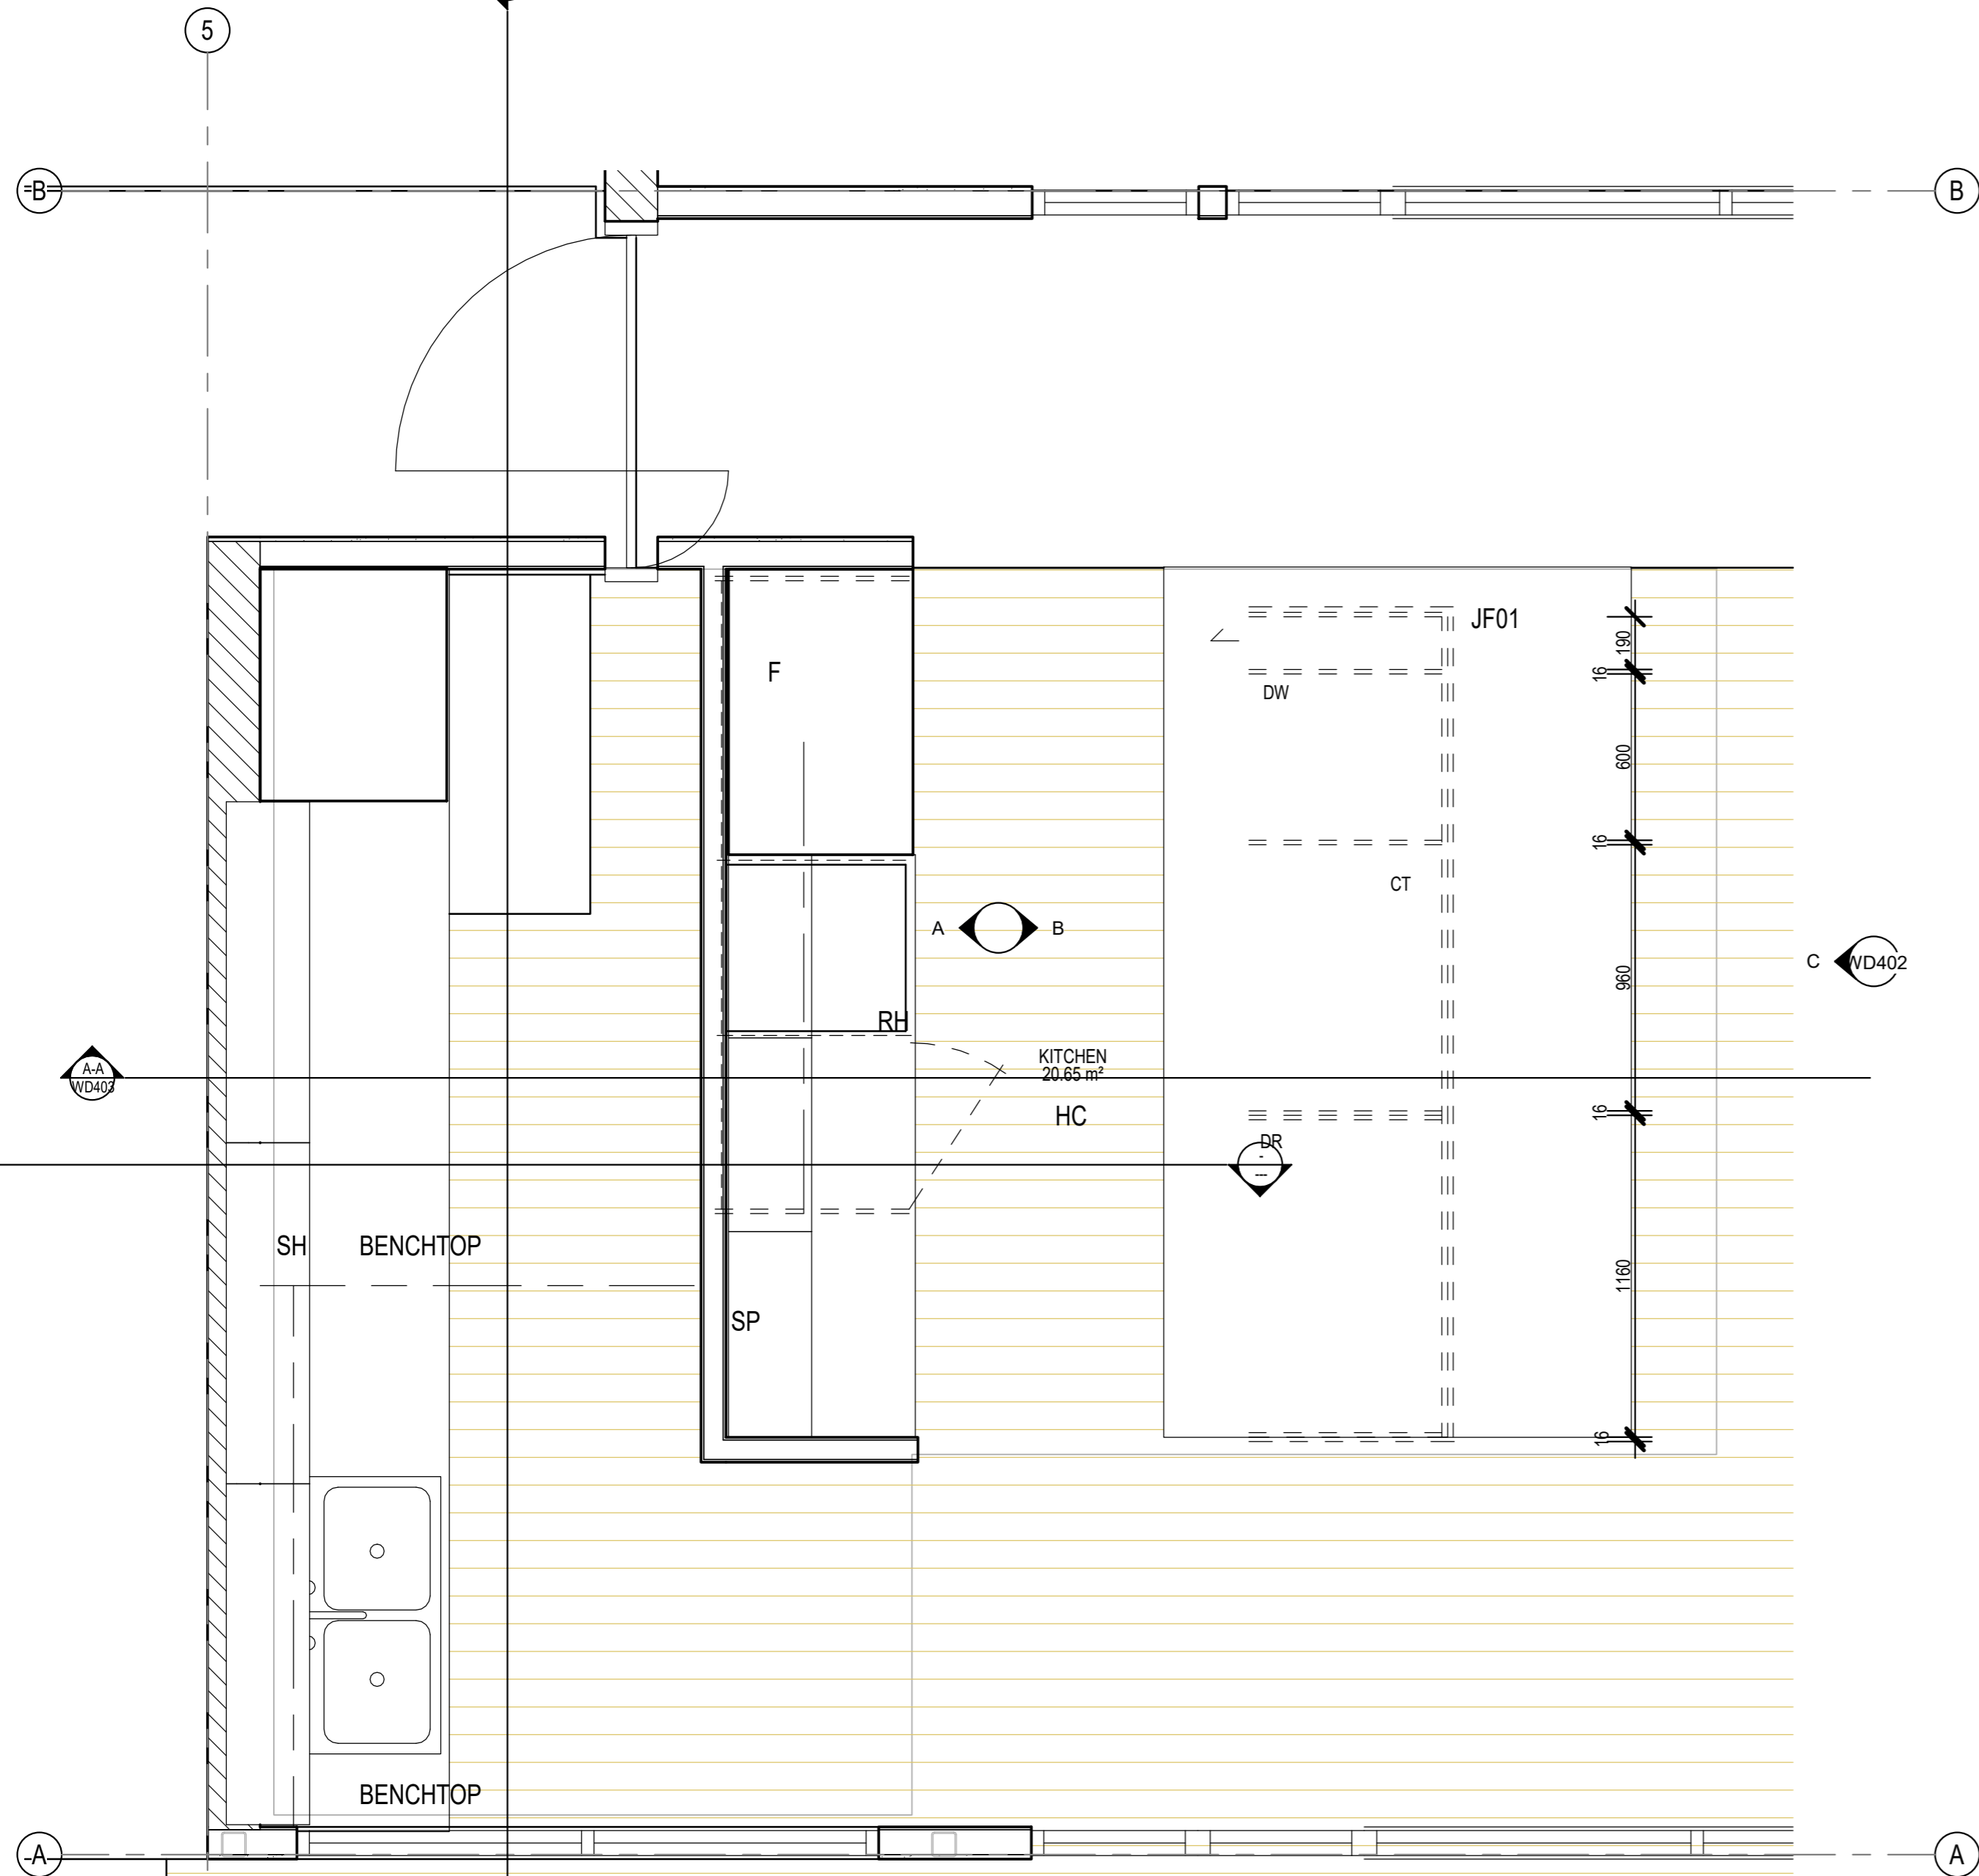

**JOINERY NOTES**

- TO BE READ IN CONJUNCTION WITH ALL DRAWINGS  
 REFER TO CONSULTANTS DRAWINGS AND SPECIFICATIONS  
 FOR CO-ORDINATION OF SERVICES AND EXTENT OF WORKS  
 DO NOT SCALE FROM DRAWINGS,  
 DIMENSIONS TAKE PREFERENCE OVER SCALE
- ALL EXPOSED SURFACES OF ALL CABINETWORK, INCLUDING OPEN SHELVING & EXPOSED WORK IN WARDROBES, TOE RECESSES, SEAT BRACKETS, BUT EXCLUDING BENCHTOPS & BATHROOM WALL CABINETS, SHALL BE 16MM LAMIBOARD, REFER SCHEDULES FOR COLOUR AND FINISH.
  - ALL BATHROOM BENCHTOPS & BATHROOM WALL CABINETS, SHALL BE 20MM STONE AS SPECIFIED REFER SCHEDULES FOR COLOUR AND FINISH.
  - IF NECESSARY, PROVIDE ADDITIONAL PLY SUPPORT FOR BENCH TO AVOID DEFLECTION. REFER TO STONE SUPPLIERS RECOMMENDATIONS.
  - USE WALL CABINET SUSPENSION RAIL INSTALLED WITH SUITABLE FIXINGS FOR SUBSTRATE AND STRENGTH REQUIREMENTS
  - CONSTRUCT ALL CONCEALED CARCASSES, AND INTERNAL SHELVES OUT OF 16MM LAMINATED FINISHED HMR BOARD. USE ONLY APPROVED RENEWABLE FOREST PRODUCTS FROM AUSTRALIAN SUPPLIERS - NO IMPORT SUBSTITUTION. PROVIDE INTERMEDIATE SUPPORTS FOR SHELF SPANS OVER 900MM. REFER TO MANUFACTURERS RECOMMENDATIONS FOR LOAD RATINGS OF PANTRY SHELVES.
- CONSTRUCT ALL EXPOSED SHELVES OUT OF 16MM HMR BOARD WITH SELECTED FINISHES AS SPECIFIED, EDGE STRIPPED TO MATCH.
- USE SELF CLOSING 110 DEGREE CLIPTOP BLUMOTION 973A HINGES AS PER SPEC. SECURELY FIXED TO ALL DOORS. USE THREE HINGES PER LEAF FOR DOORS OVER 900MM HIGH/OR OVER 600MM WIDE.
  - USE HAFELE PIVOT SLIDING DOOR FITTINGS AS PER SPEC. TO PANTRY AND MICROWAVE DOORS
  - USE BLUM TANDEMBOX DRAWER SIDES FULLY EXTENDING SOFT CLOSE DRAWER RUNNERS ON ALL DRAWERS AS PER SPEC
  - BLUM ORGALINE DRAWER INSERTS TO CUTLERY, STORAGE AND POT DRAWERS AS PER DETAILS
  - BLUM AVENTOSHIFT LIFT UP HINGES AS PER DETAILS TO OVERHEAD CUPBOARDS
  - FOR ADJUSTABLE SHELVES PROVIDE FIRST QUALITY STAINLESS STEEL CYLINDER TYPE LUGS WITH FLATTENED SURFACES TO RECEIVE SHELVES
  - WHERE JOINTS ARE REQUIRED IN FINISHED SURFACES CONFIRM LOCATION WITH DESIGNER
  - ALL KITCHEN BENCHTOPS SHALL BE 20MM SELECTED STONE WITH BUILT UP EDGES AS PER DETAILS AND SPEC. REFER SCHEDULES FOR COLOUR AND FINISH. ALLOW TO CUT TEMPLATE ON FOR INSTALLATION OF COOKTOP AND SINK. REFER TO SCHEDULES FOR SELECTIONS.
  - REFER TO SCHEDULES FOR SELECTIONS FOR REFRIGERATOR, COFFEE MACHINE, MICROWAVE, SINK, OVEN, COOKTOP, LAUNDRY TUBS, BASINS AND TAPWARE.

**SJM DESIGNS**  
 8/1 Merchants PDE Marccola Beach  
 sarahjeannie.98@gmail.com  
 0429955366

*COPYRIGHT:* THE DESIGN CONTENT SHOWN ON THIS DRAWING REMAINS THE PROPERTY OF SJM DESIGNS AND MAY NOT BE COPIED, ALTERED, HAVE SECTIONS OMITTED, ERASED OR CHANGED IN ANY WAY WITHOUT THE PRIOR WRITTEN APPROVAL OF SJM DESIGNS

ENGINEER'S DRAWINGS AND RECOMMENDATIONS SHALL TAKE PRECEDENCE OVER DESIGN DRAWINGS. THE AUTHOR IS TO BE NOTIFIED IMMEDIATELY, SHOULD ANY ERRORS, DISCREPANCIES, OR CONFLICT BECOME APPARENT, AND PRIOR TO PROCEEDING WITH THE WORKS.

**DO NOT SCALE DRAWINGS**

No.	Description	Date
A	CLIENT APPORVAL	22/6/20
B	CONSULTANT CO-ORDINATION	3/7/20
C	BUILDING APPROVAL	17/8/20

Project  
**HINTERLAND RETREAT**  
 Address  
**17 RANGE VISTA DVE  
 SUNSHINE COAST  
 HINTERLAND 4552**  
 Client  
**TQ DEVELOPMENTS**

Drawing  
**KITCHEN PLAN**

Project number	J101
Date	29/07/2020
Drawn by	LLB
Checked by	TQEC
Number: <b>WD400</b>	Issue: C
Scale	As indicated

**FITTINGS LEGEND**

- CT COOKTOP TECHNIKA 60CM STAINLESS STEEL
- GAS COOKTOP
- DR DRAWER
- DW DISHWASHER MIELE G 6999 SCVi XXL
- H CABINET HANDLES SOLID BRASS BRUSHED LUNA PULL
- KB KICKBOARD LAMINEX LAMINATE
- OV OVEN MIELE 6860BPX
- REF REFRIGERATOR
- RH RANGEHOOD FALMEC 35CM POLAR WHITE ISLAND CANOPY
- S SINK ONTARIO DOUBLE KITCHEN SINK W/ STRAINER - BRUSHED GUNMETAL
- SB SPLASHBACK SKYLINE SAND TRAVERTINE MOSAIC 6MM
- SH SHELF
- T ELYSIAN COMMERCIAL PULL OUT KITCHEN MIXER - BRASS

**CUT OUT DIMENSIONS**

- CT COOKTOP 560w x 490 cutout
- DW DISHWASHER 600 x 595w x 840h
- OV OVEN CUTOUT 594 X 594 X 540d
- RH RANGEHOOD 350W x 350 x 1222H
- S SINK ABI W450 x L1180 x H200
- T ABI MIXER 35mm

**REFER TO SUPPLIER TEMPLATES BEFORE CUTTING MATERIALS**

**1 KITCHEN PLAN**  
 1 : 20

*COPYRIGHT: THE DESIGN CONTENT SHOWN ON THIS DRAWING REMAINS THE PROPERTY OF SJM DESIGNS AND MAY NOT BE COPIED, ALTERED, HAVE SECTIONS OMITTED, ERASED OR CHANGED IN ANY WAY WITHOUT THE PRIOR WRITTEN APPROVAL OF SJM DESIGNS*

ENGINEER'S DRAWINGS AND RECOMMENDATIONS SHALL TAKE PRECEDENCE OVER DESIGN DRAWINGS. THE AUTHOR IS TO BE NOTIFIED IMMEDIATELY, SHOULD ANY ERRORS, DISCREPANCIES, OR CONFLICT BECOME APPARENT, AND PRIOR TO PROCEEDING WITH THE WORKS.


**DO NOT SCALE DRAWINGS**

No.	Description	Date
A	CLIENT APPORVAL	22/6/20
B	CONSULTANT CO-ORDINATION	3/7/20
C	BUILDING APPROVAL	17/8/20

Project  
**HINTERLAND RETREAT**  
 Address  
**17 RANGE VISTA DVE  
 SUNSHINE COAST  
 HINTERLAND 4552**  
 Client  
**TQ DEVELOPMENTS**

Drawing  
**KITCHEN ELEVATION**

Project number	J101
Date	29/07/2020
Drawn by	LLB
Checked by	TQEC
Number: <b>WD401</b>	Issue: C
Scale	As indicated

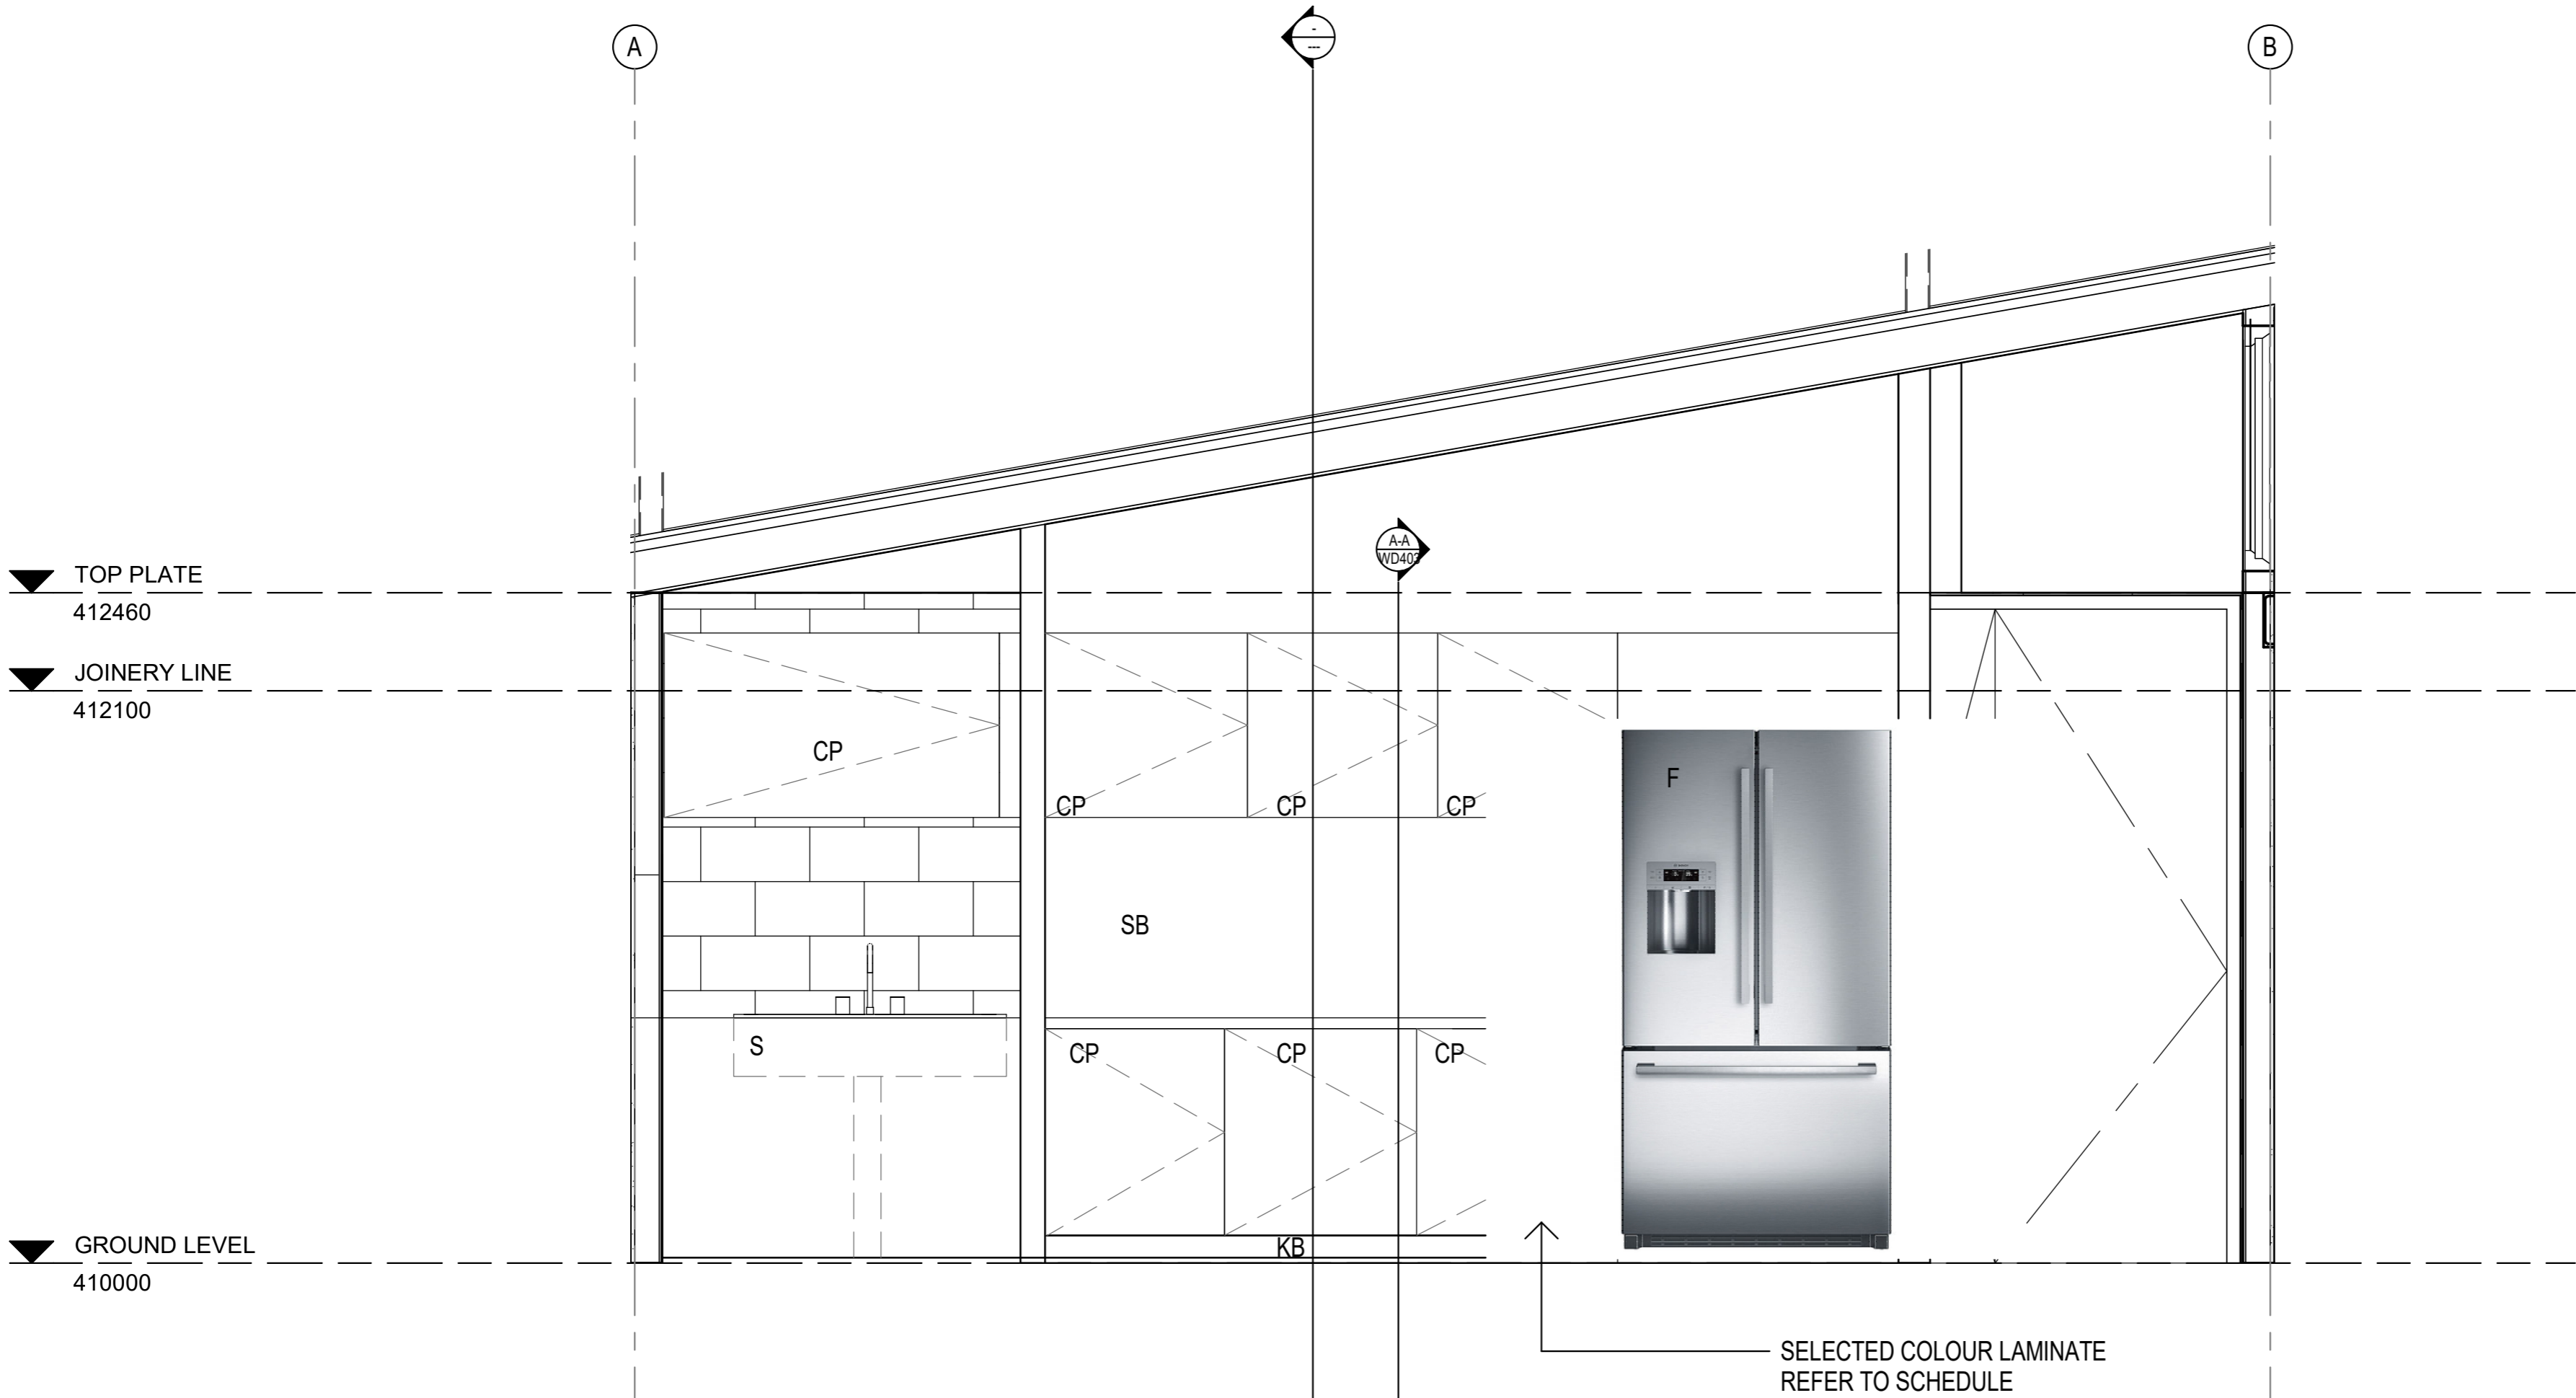

**A** KITCHEN ELEVATION  
 WD400 1:20

**FITTINGS LEGEND**

- CT COOKTOP TECHNIKA 60CM STAINLESS STEEL
- GAS COOKTOP
- DR DRAWER
- DW DISHWASHER MIELE G 6999 SCVi XXL
- H CABINET HANDLES SOLID BRASS BRUSHED LUNA PULL
- KB KICKBOARD LAMINEX LAMINATE
- OV OVEN MIELE 6860BPX
- REF REFRIGERATOR
- RH RANGEHOOD FALMEC 35CM POLAR WHITE ISLAND CANOPY
- S SINK ONTARIO DOUBLE KITCHEN SINK W/ STRAINER - BRUSHED GUNMETAL
- SB SPLASHBACK SKYLINE SAND TRAVERTINE MOSAIC 6MM
- SH SHELF
- T ELYSIAN COMMERCIAL PULL OUT KITCHEN MIXER - BRASS

**CUT OUT DIMENSIONS**

- CT COOKTOP 560w x 490 cutout
- DW DISHWASHER 600 x 595w x 840h
- OV OVEN CUTOUT 594 X 594 X 540d
- RH RANGEHOOD 350W x 350 x 1222H
- S SINK ABI W450 x L1180 x H200
- T ABI MIXER 35mm

**REFER TO SUPPLIER TEMPLATES BEFORE CUTTING MATERIALS**

*COPYRIGHT: THE DESIGN CONTENT SHOWN ON THIS DRAWING REMAINS THE PROPERTY OF SJM DESIGNS AND MAY NOT BE COPIED, ALTERED, HAVE SECTIONS OMITTED, ERASED OR CHANGED IN ANY WAY WITHOUT THE PRIOR WRITTEN APPROVAL OF SJM DESIGNS*

ENGINEER'S DRAWINGS AND RECOMMENDATIONS SHALL TAKE PRECEDENCE OVER DESIGN DRAWINGS. THE AUTHOR IS TO BE NOTIFIED IMMEDIATELY, SHOULD ANY ERRORS, DISCREPANCIES, OR CONFLICT BECOME APPARENT, AND PRIOR TO PROCEEDING WITH THE WORKS.

**DO NOT SCALE DRAWINGS**


No.	Description	Date
A	CLIENT APPORVAL	22/6/20
B	CONSULTANT CO-ORDINATION	3/7/20
C	BUILDING APPROVAL	17/8/20

Project  
**HINTERLAND RETREAT**  
 Address  
 17 RANGE VISTA DVE  
 SUNSHINE COAST  
 HINTERLAND 4552  
 Client  
 TQ DEVELOPMENTS


Drawing  
**KITCHEN ELEVATION**

Project number	J101
Date	29/07/2020
Drawn by	LLB
Checked by	TQEC
Number: <b>WD402</b>	Issue: C
Scale	1 : 20

26/08/2020 3:05:08 PM

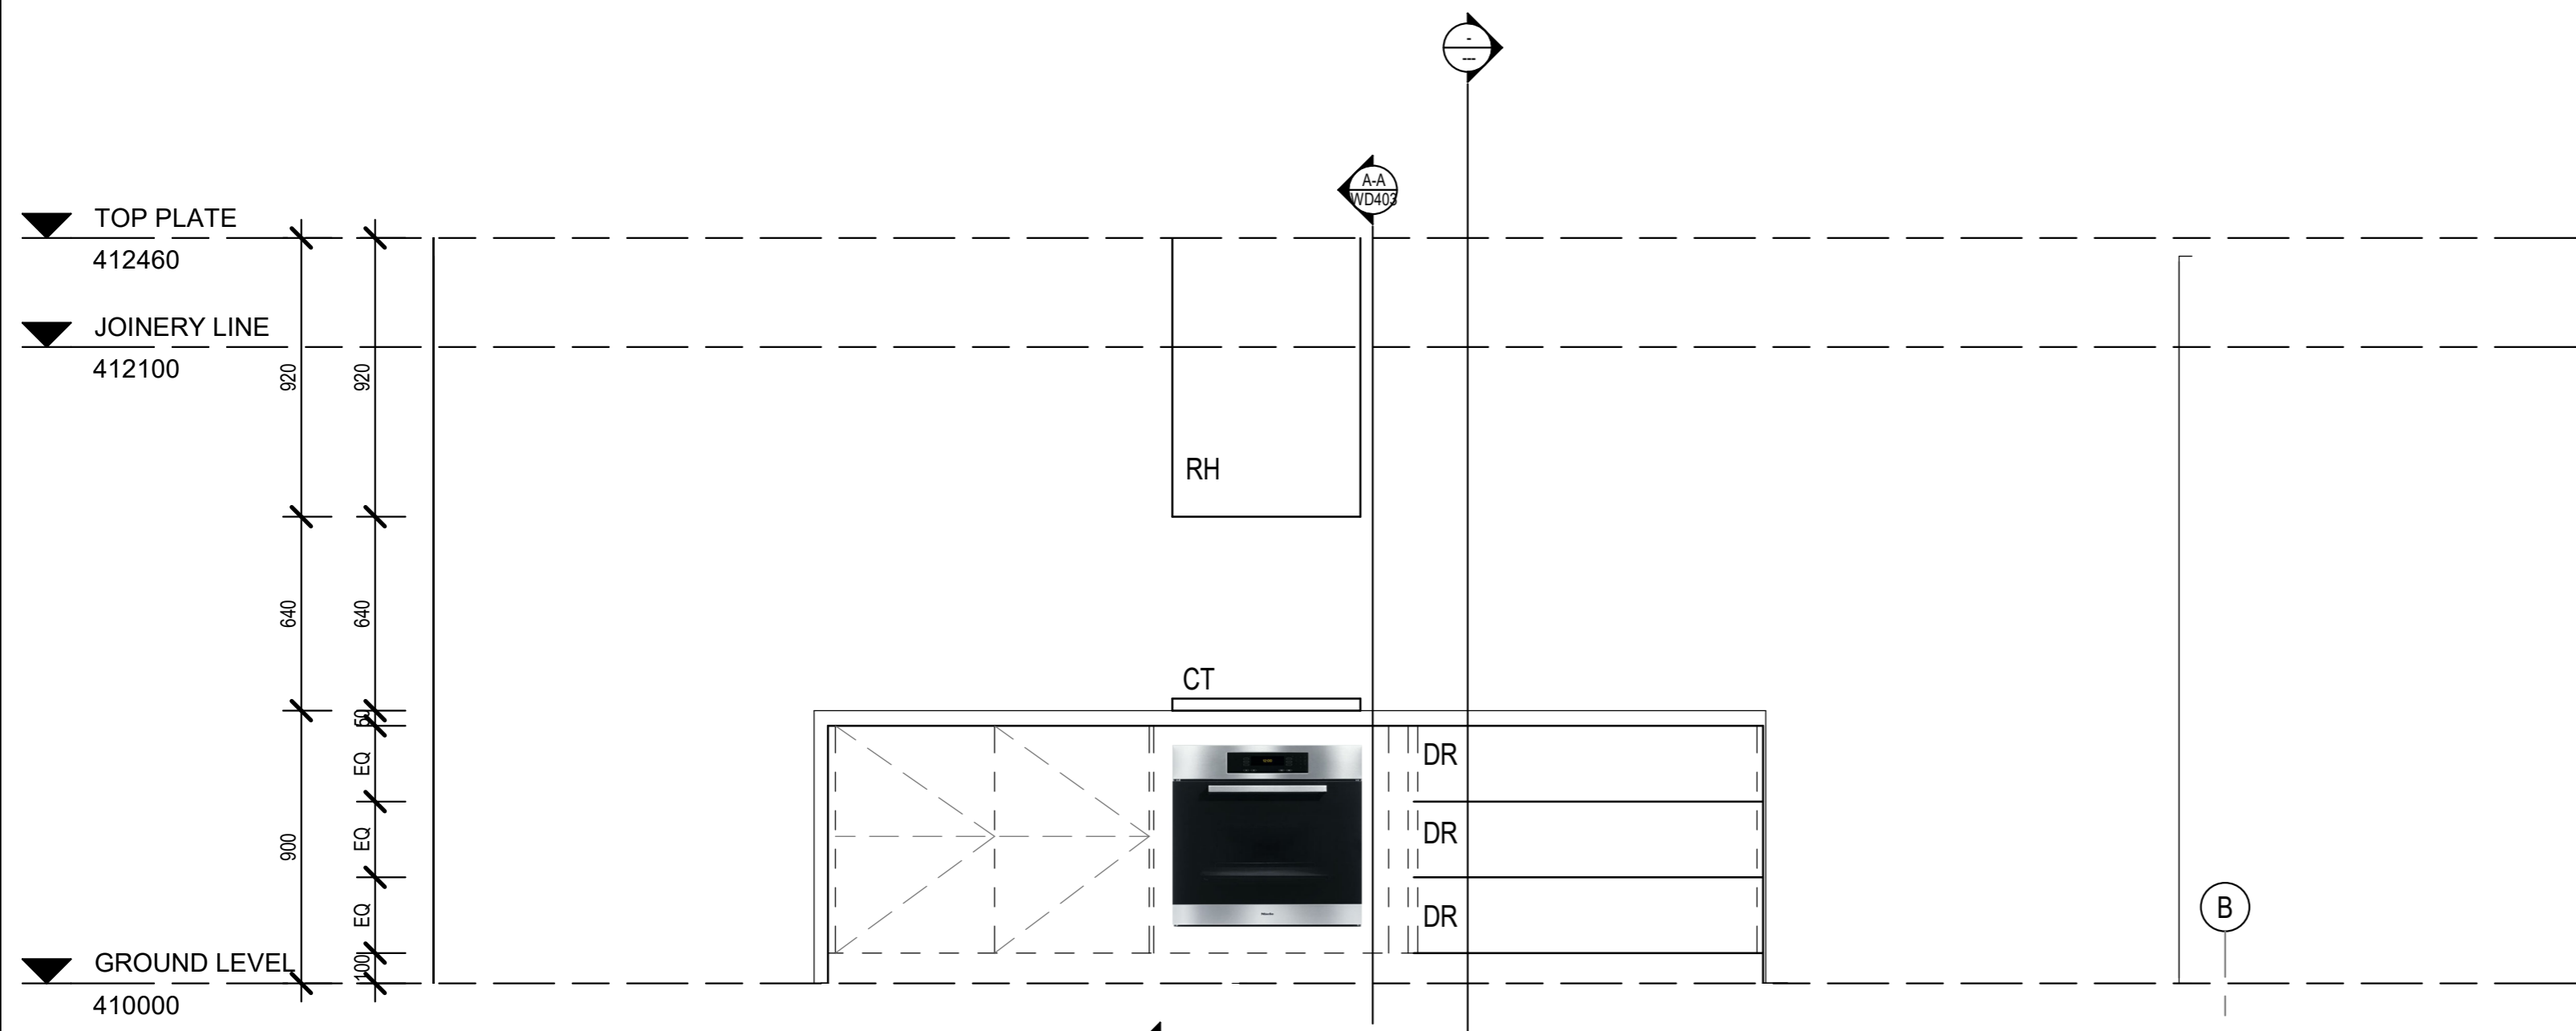

**B** KITCHEN ELEVATION  
 1 : 20

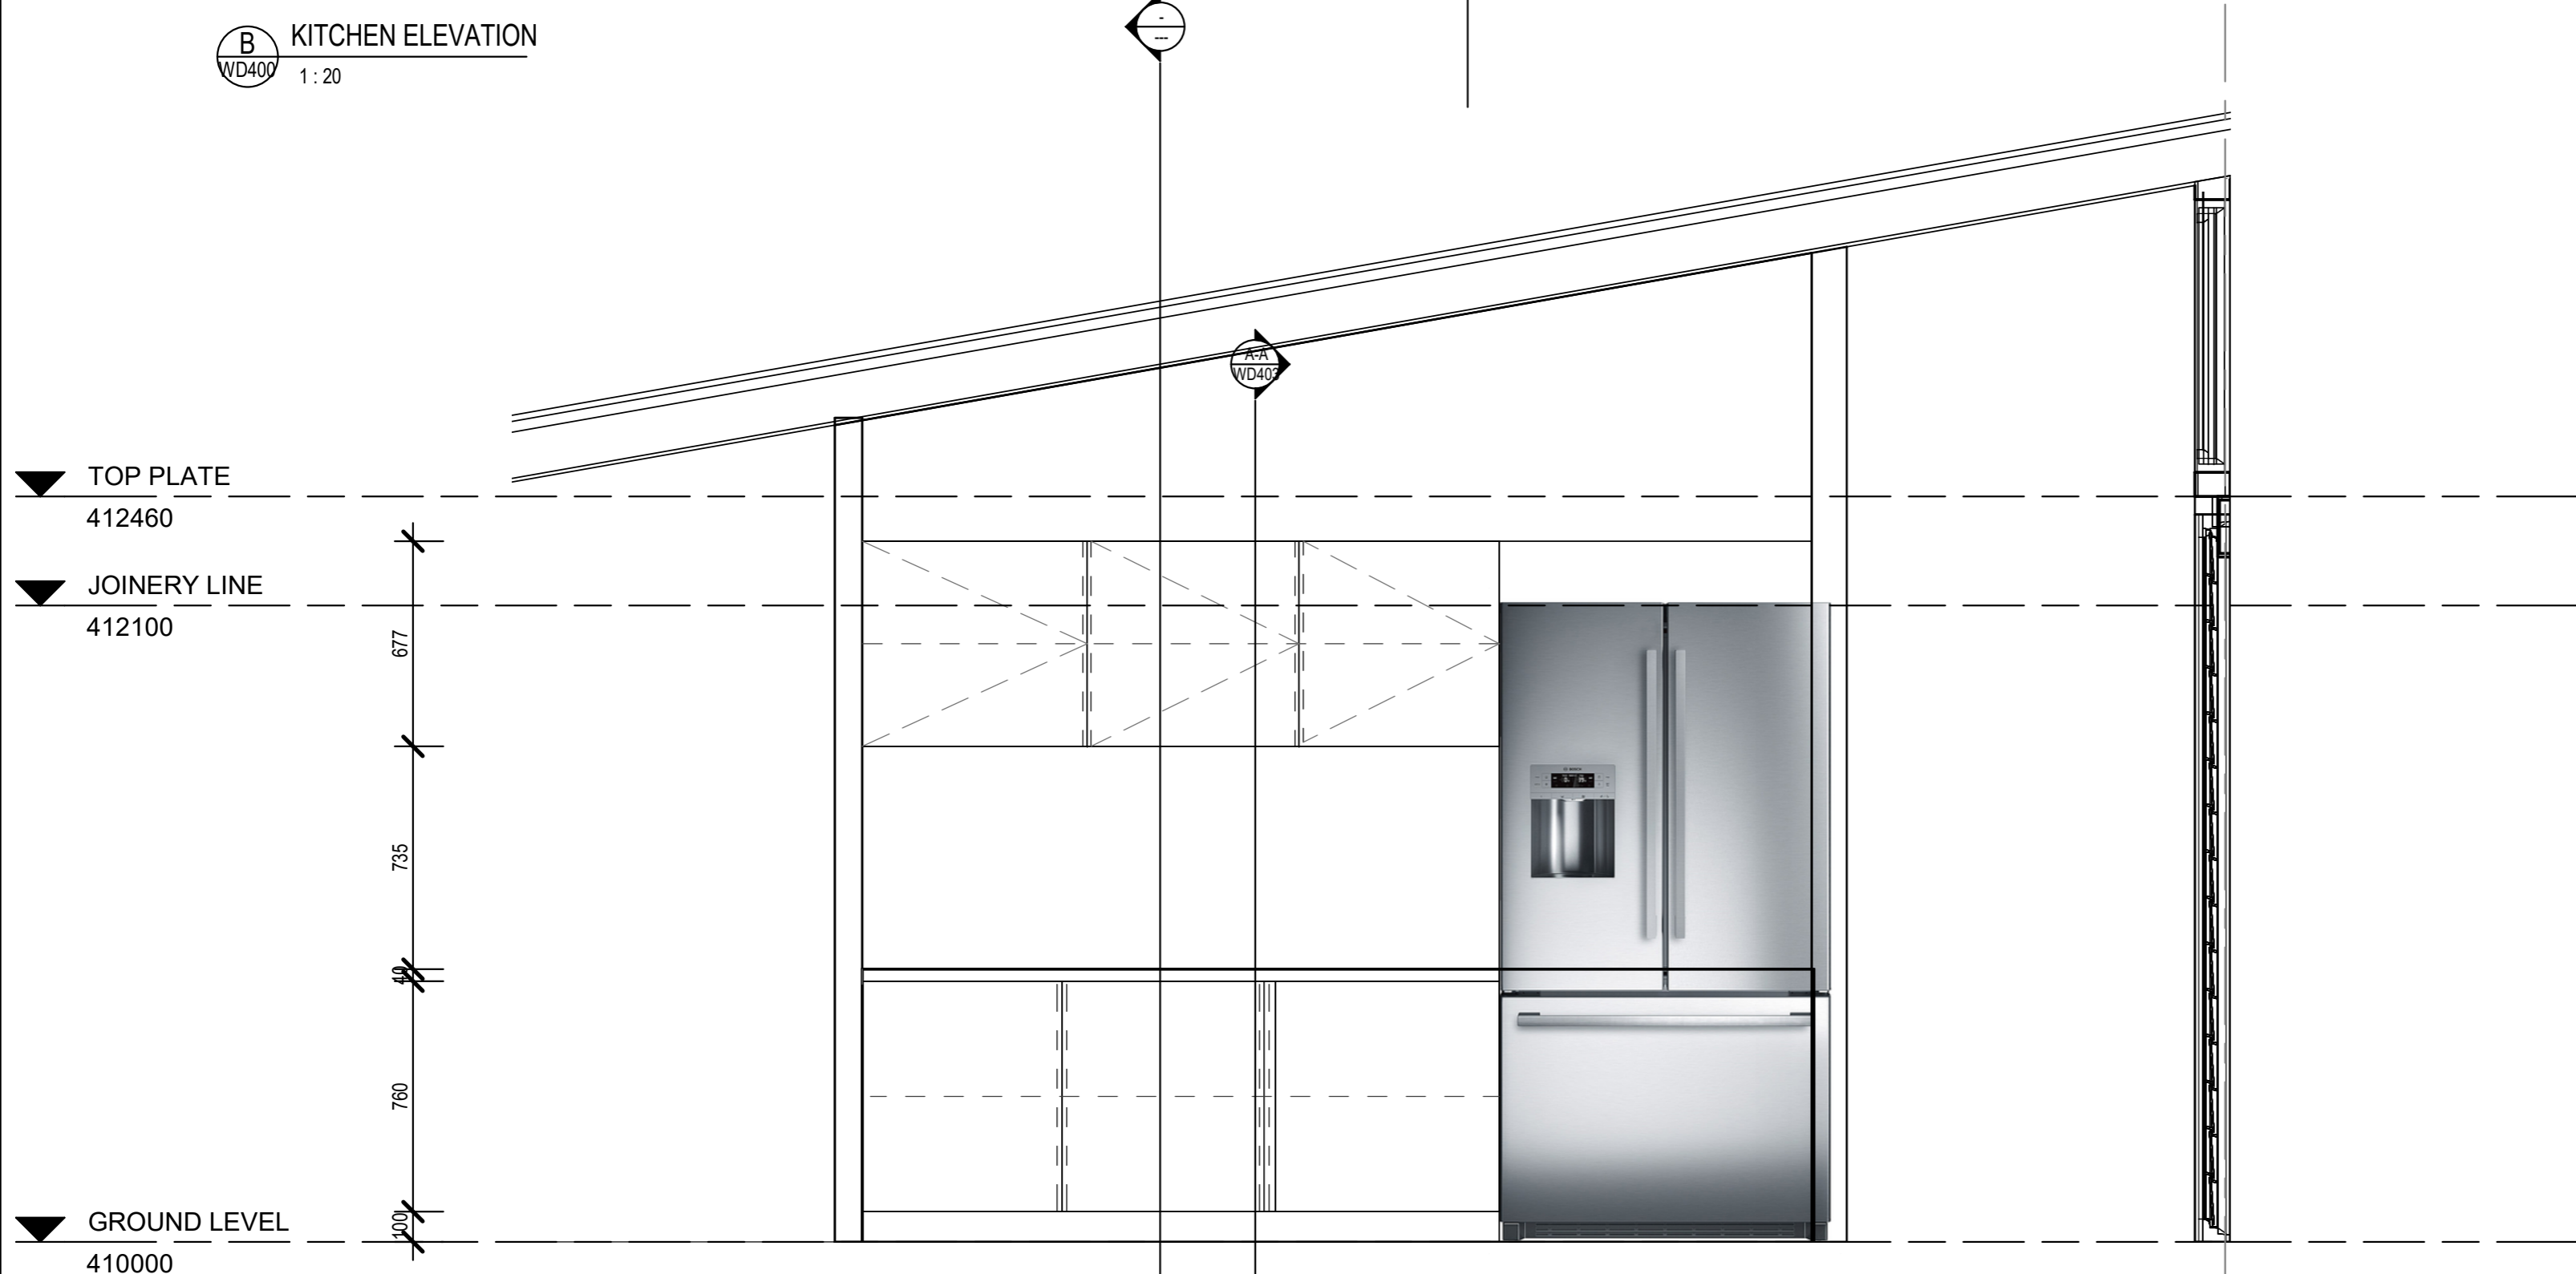

**C** KITCHEN ELEVATION  
 1 : 20

*COPYRIGHT: THE DESIGN CONTENT SHOWN ON THIS DRAWING REMAINS THE PROPERTY OF SJM DESIGNS AND MAY NOT BE COPIED, ALTERED, HAVE SECTIONS OMITTED, ERASED OR CHANGED IN ANY WAY WITHOUT THE PRIOR WRITTEN APPROVAL OF SJM DESIGNS*

ENGINEER'S DRAWINGS AND RECOMMENDATIONS SHALL TAKE PRECEDENCE OVER DESIGN DRAWINGS. THE AUTHOR IS TO BE NOTIFIED IMMEDIATELY, SHOULD ANY ERRORS, DISCREPANCIES, OR CONFLICT BECOME APPARENT, AND PRIOR TO PROCEEDING WITH THE WORKS.

**DO NOT SCALE DRAWINGS**

No.	Description	Date
A	CLIENT APPORVAL	22/6/20
B	CONSULTANT CO-ORDINATION	3/7/20
C	BUILDING APPROVAL	17/8/20

Project  
**HINTERLAND RETREAT**  
 Address  
**17 RANGE VISTA DVE  
 SUNSHINE COAST  
 HINTERLAND 4552**  
 Client  
**TQ DEVELOPMENTS**

Drawing  
**KITCHEN SECTION**

Project number J101

Date 29/07/2020


Drawn by LLB

Checked by TQEC

Number: **WD403** Issue: C

Scale 1 : 10

26/08/2020 3:05:12 PM

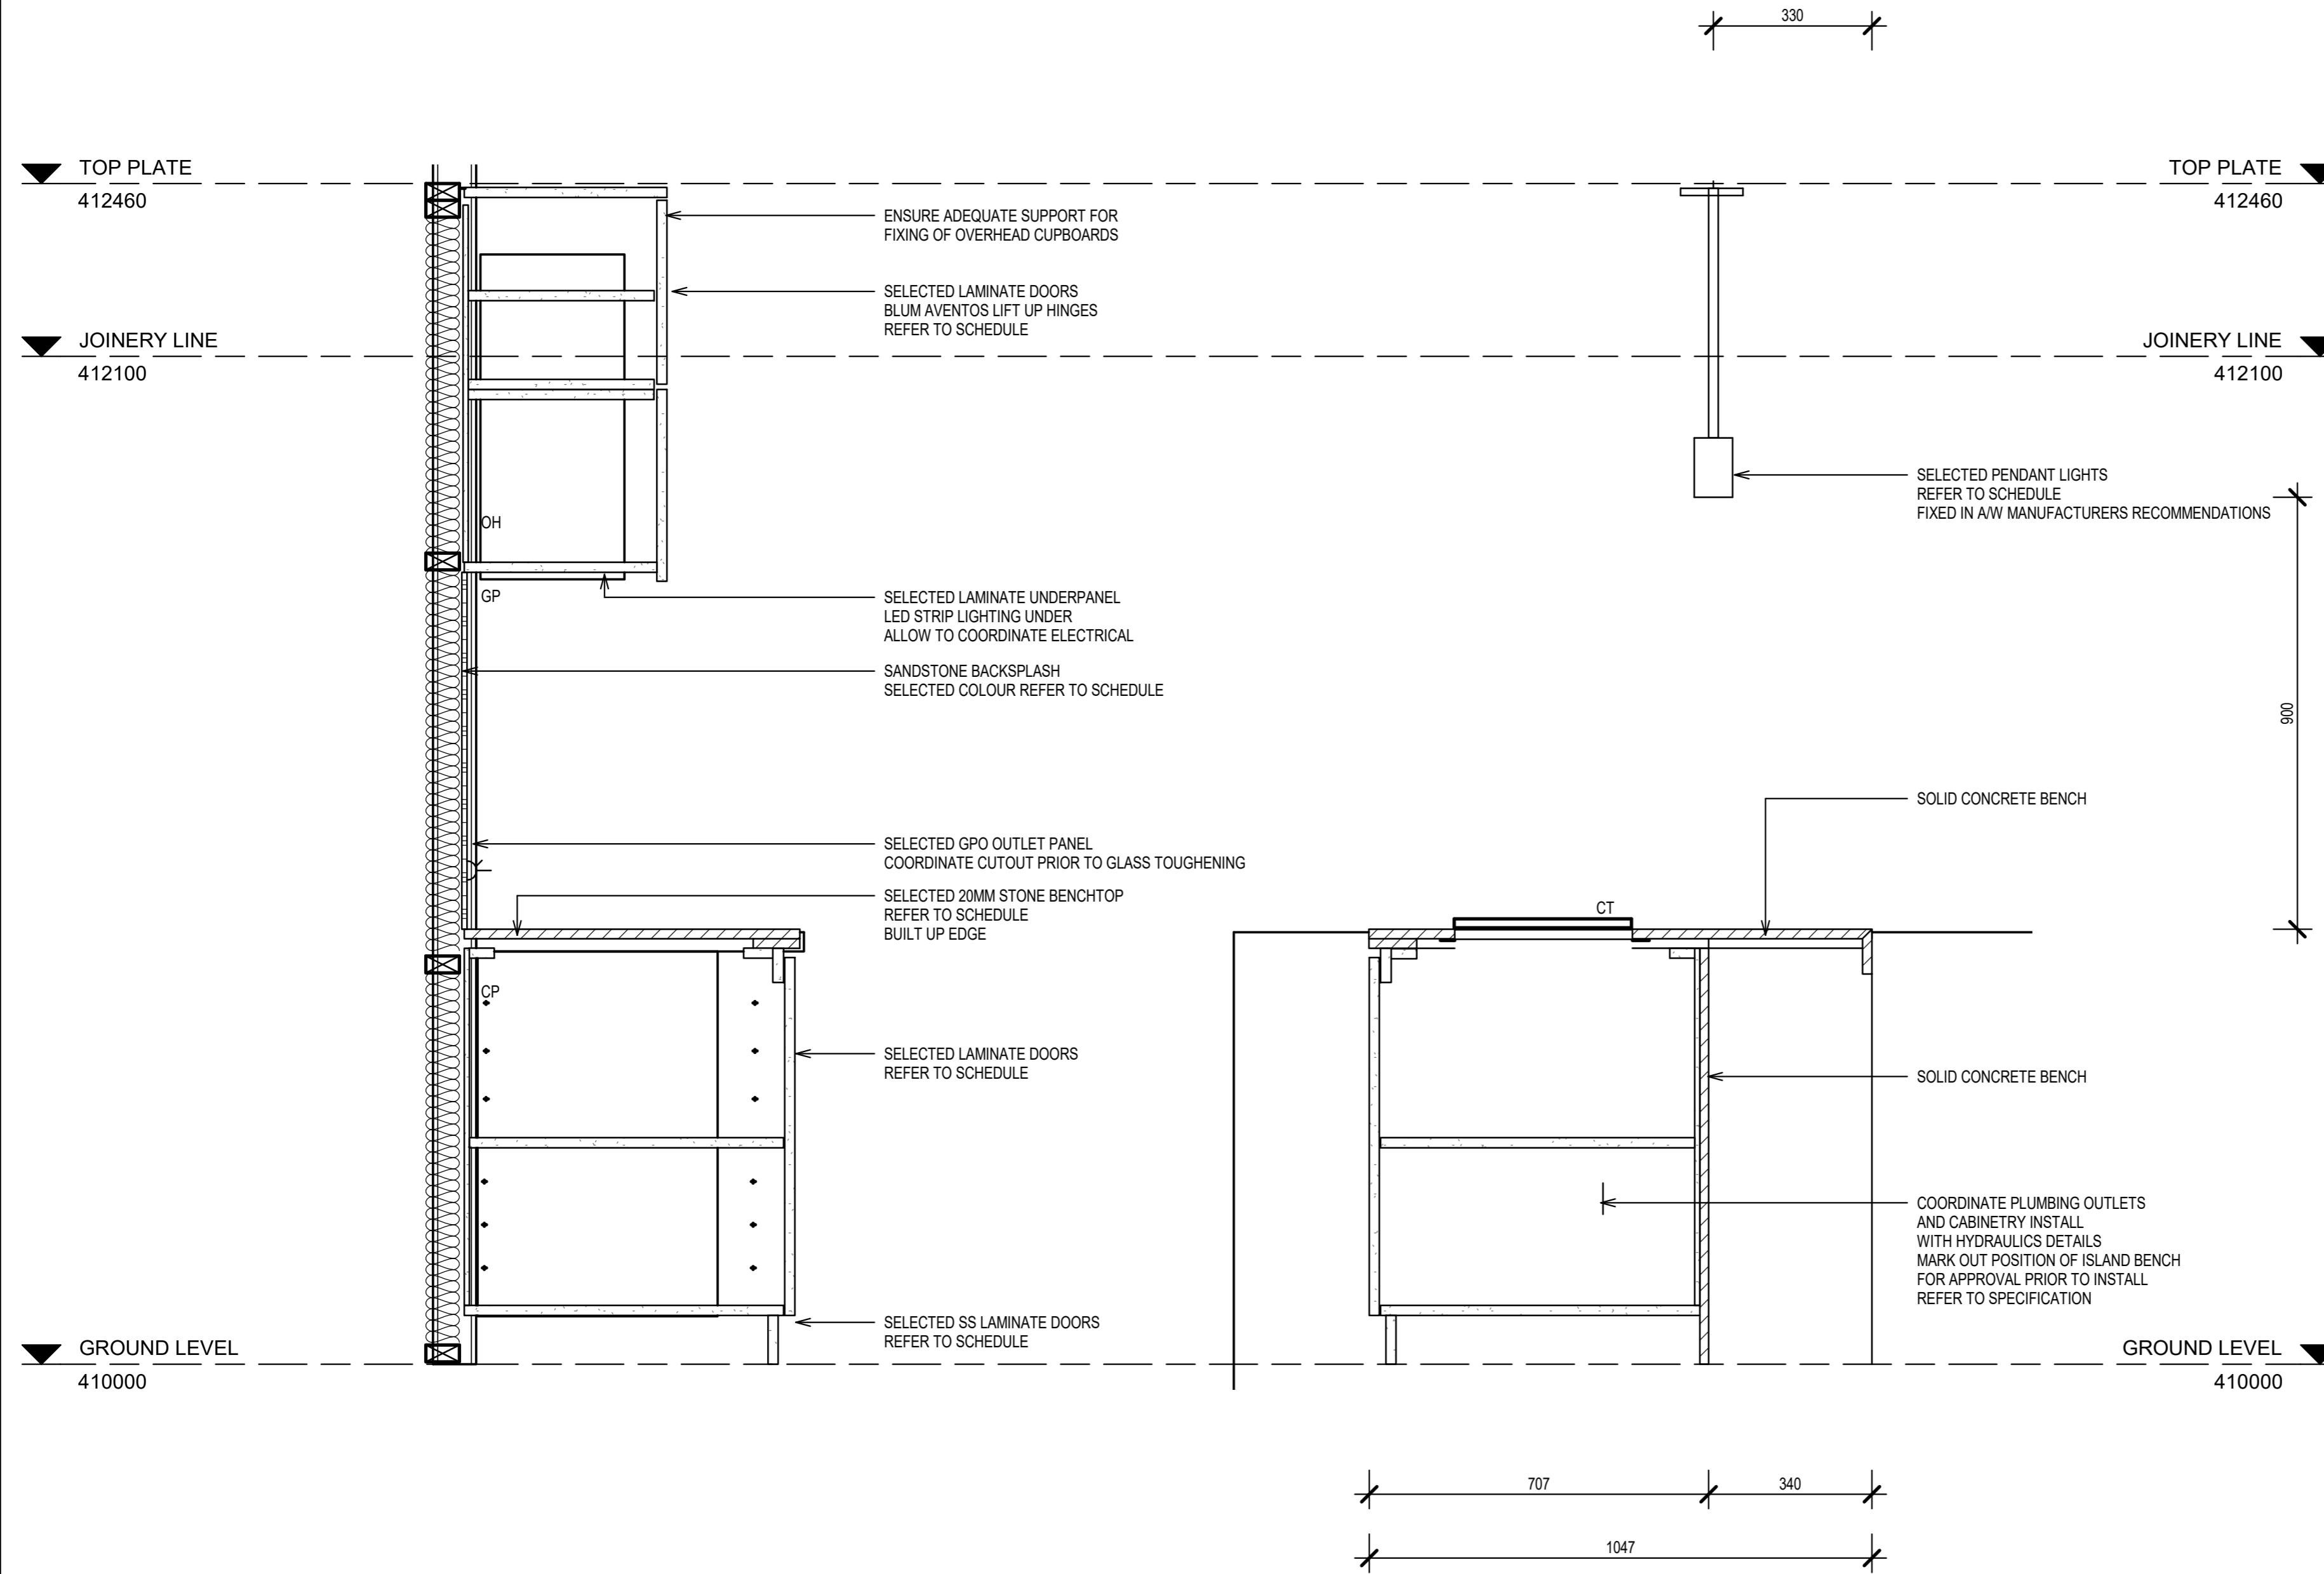

**A-A SECTION**  
 1 : 10